






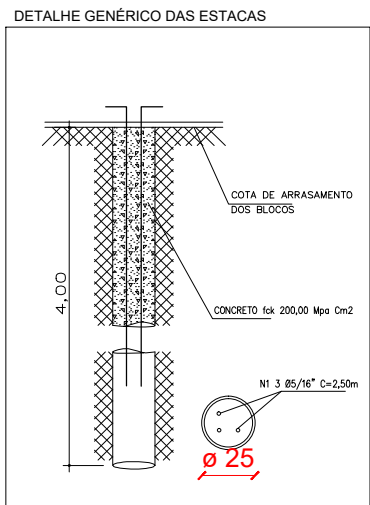


ESTACA Ø 250mm X 4,00m - 24un


ESTACAS Ø25x4m
Vol. concreto total = 5,11m³

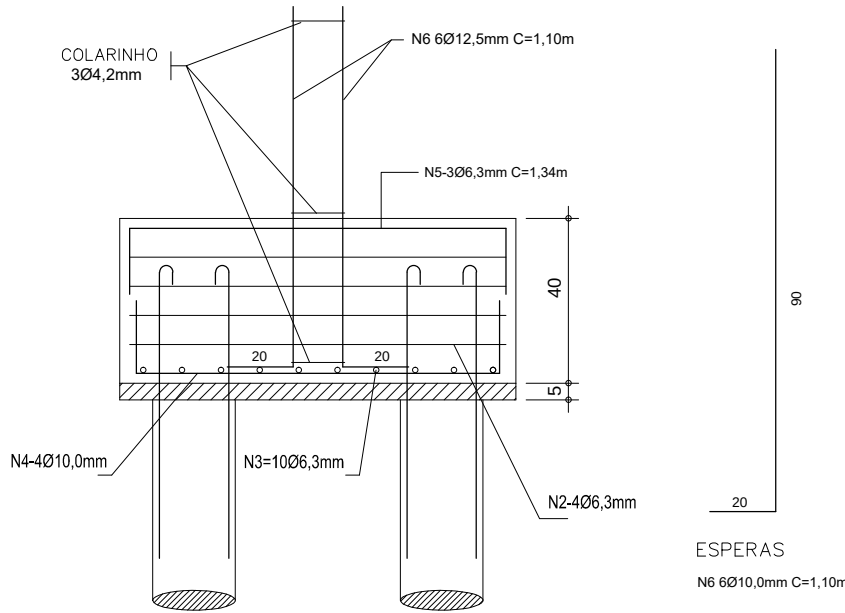

CORTE

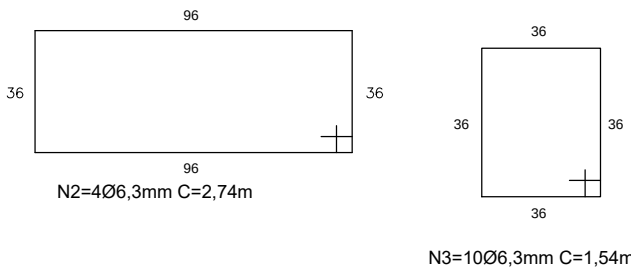 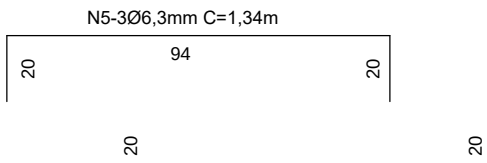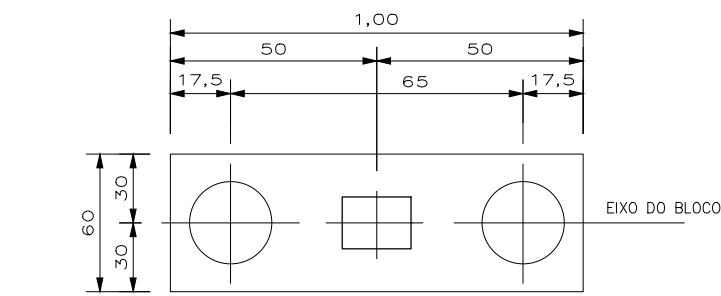

N3=10Ø6,3mm C=1,54m

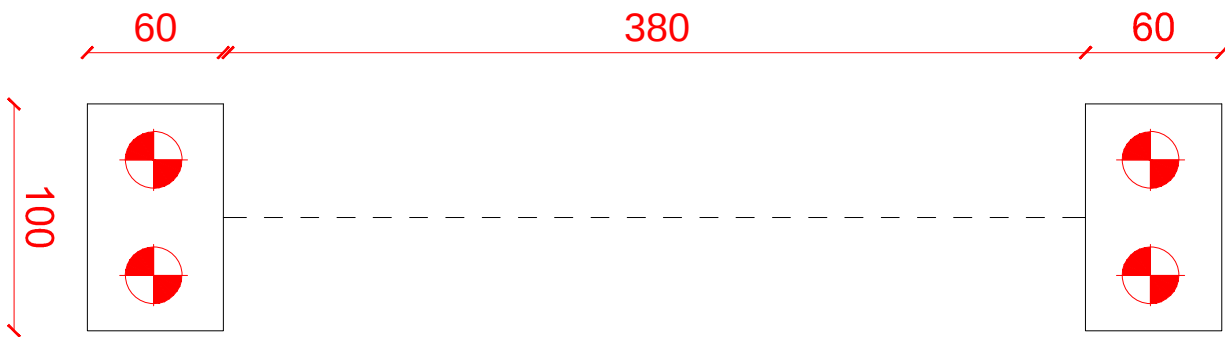

PLANTA BAIXA PORTAL DECORATIVO -DET-A AO F
06 Und
ESCALA:1/75

NUMERO	AÇO	BITOLA (POL)	COMP. (m)	QUANTIDADE UND	PESO (kg)
N01	CA50	5/16	2,50	72,00	71,10
N02	CA50	1/4	2,74	48,00	31,22
N03	CA50	1/4	1,54	120,00	45,28
N04	CA50	3/8	1,34	48,00	39,23
N05	CA50	1/4	1,34	36,00	11,82
N06	CA50	3/8	1,10	72,00	48,31
TOTAL					249,96

Vol. concreto total = 2,88m³
Área de forma total = 15,36m²
fck = 200.00 kgf/cm²

PROJETO ESTRUTURAL		
FUNDAÇÃO DOS PORTAIS		
DISCRIMINAÇÃO		
READEQUAÇÃO URBANA PRAÇA TIRADENTES		
LOCAL		
PRAÇA TIRADENTES, JARDIM AMÉRICA - ASSIS CHATEAUBRIAND - PR		
PROPRIETÁRIO		
MUNICÍPIO DE ASSIS CHATEAUBRIAND - PARANÁ		
FOLHA	MUNICÍPIO DE ASSIS CHATEAUBRIAND - PR	RESPONSÁVEL TÉCNICO
02/05		
ESCALA		
INDICADA		
DATA		
05/2018		