



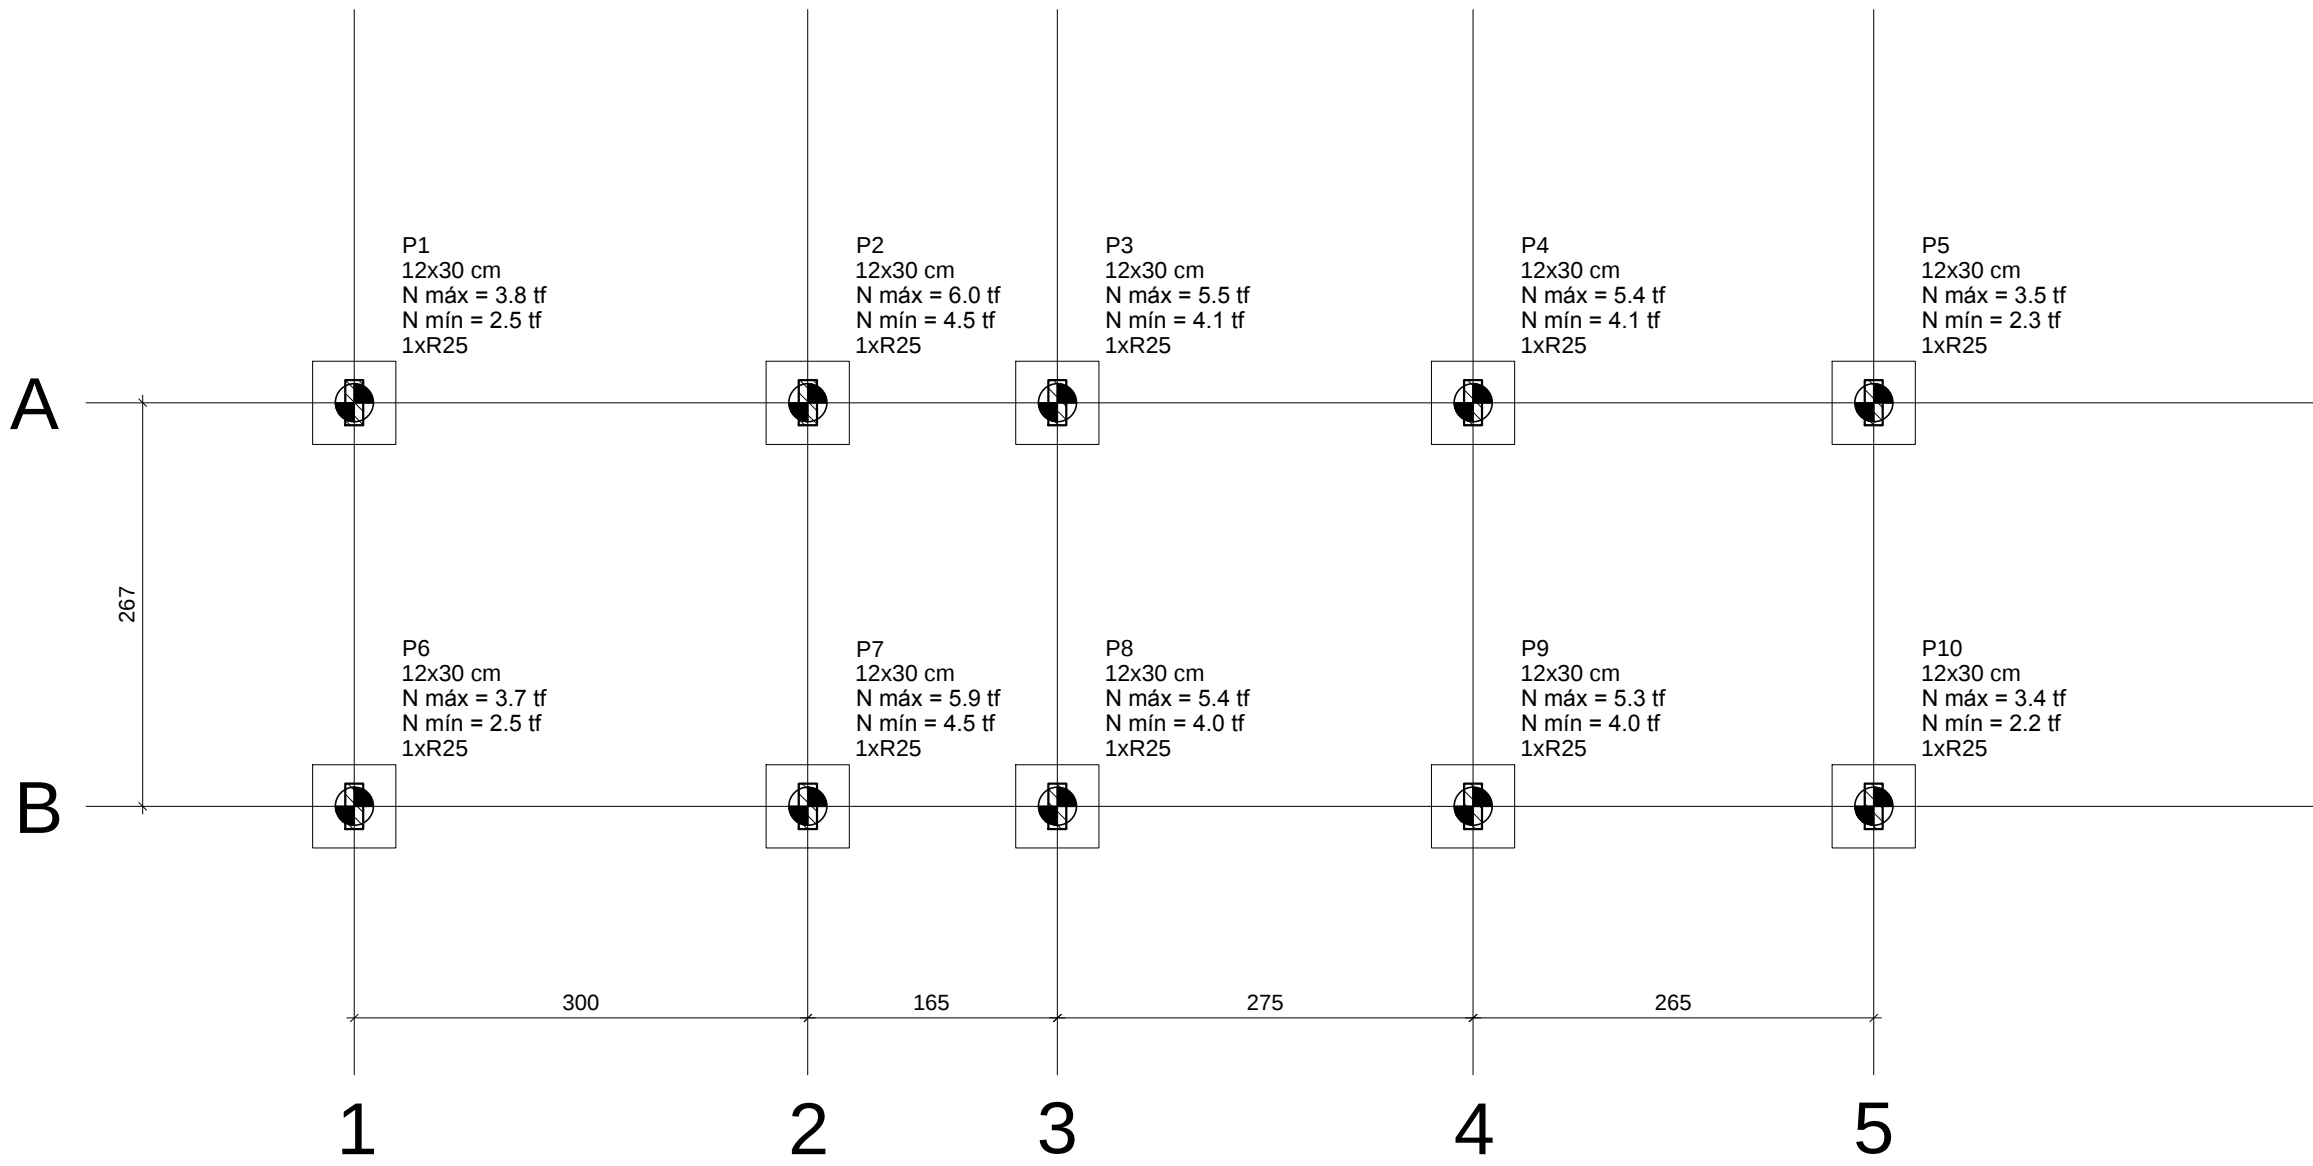


Planta de localização

escala 1:50

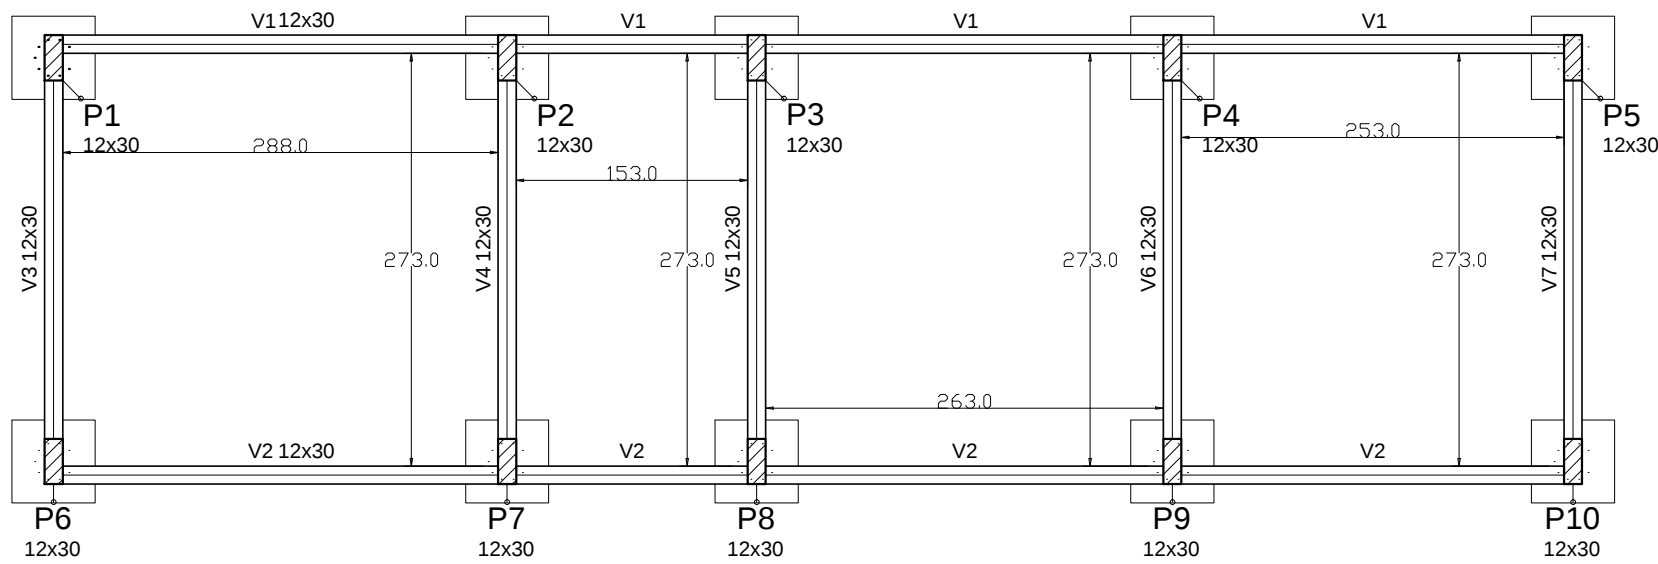

Forma do pavimento BALDRAME

escala 1:50



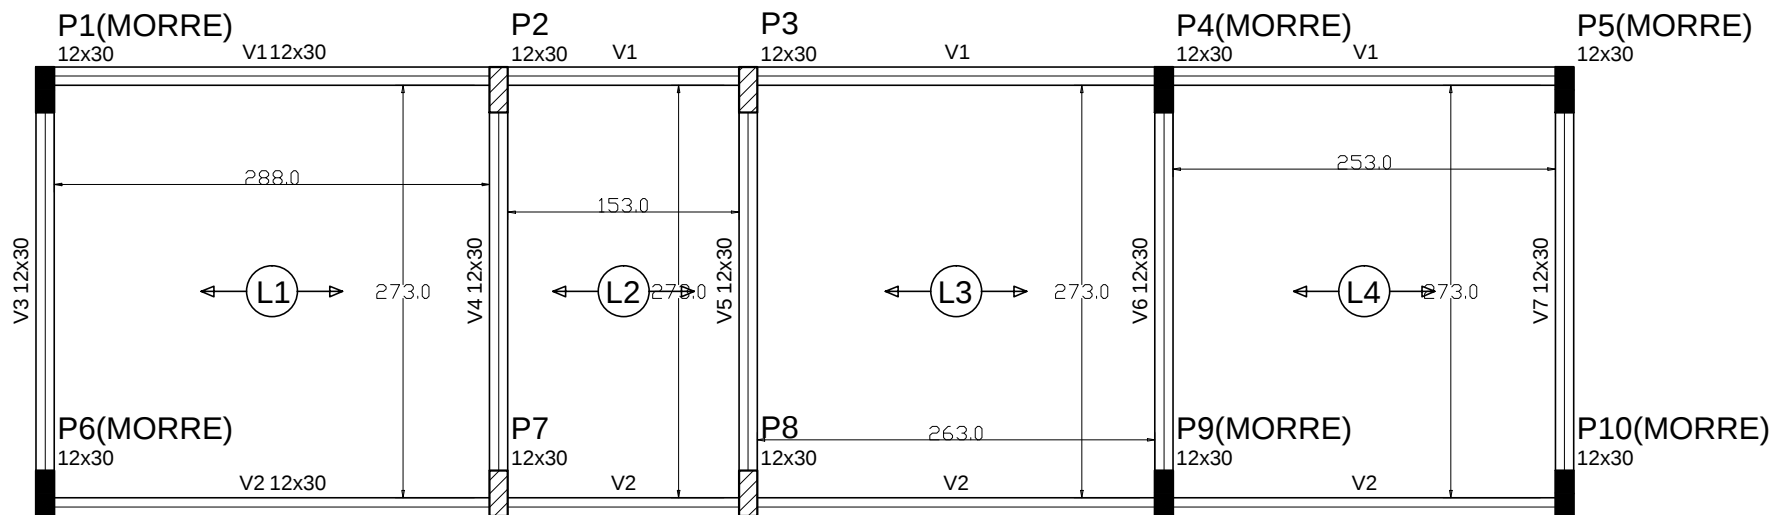


Forma do pavimento RESPALDO


escala 1:50

Nome	Seção (cm)	Pilar		Bloco	
		Carga Máx. (tf)	Carga Mín. (tf)	ne	Estaca
P1	12x30	3.8	2.5	1	R25
P2	12x30	6.0	4.5	1	R25
P3	12x30	5.5	4.1	1	R25
P4	12x30	5.4	4.1	1	R25
P5	12x30	3.5	2.3	1	R25
P6	12x30	3.7	2.5	1	R25
P7	12x30	5.9	4.5	1	R25
P8	12x30	5.4	4.0	1	R25
P9	12x30	5.3	4.0	1	R25
P10	12x30	3.4	2.2	1	R25

Estacas		
Simbologia	Nome	Quantidade
	R25	10

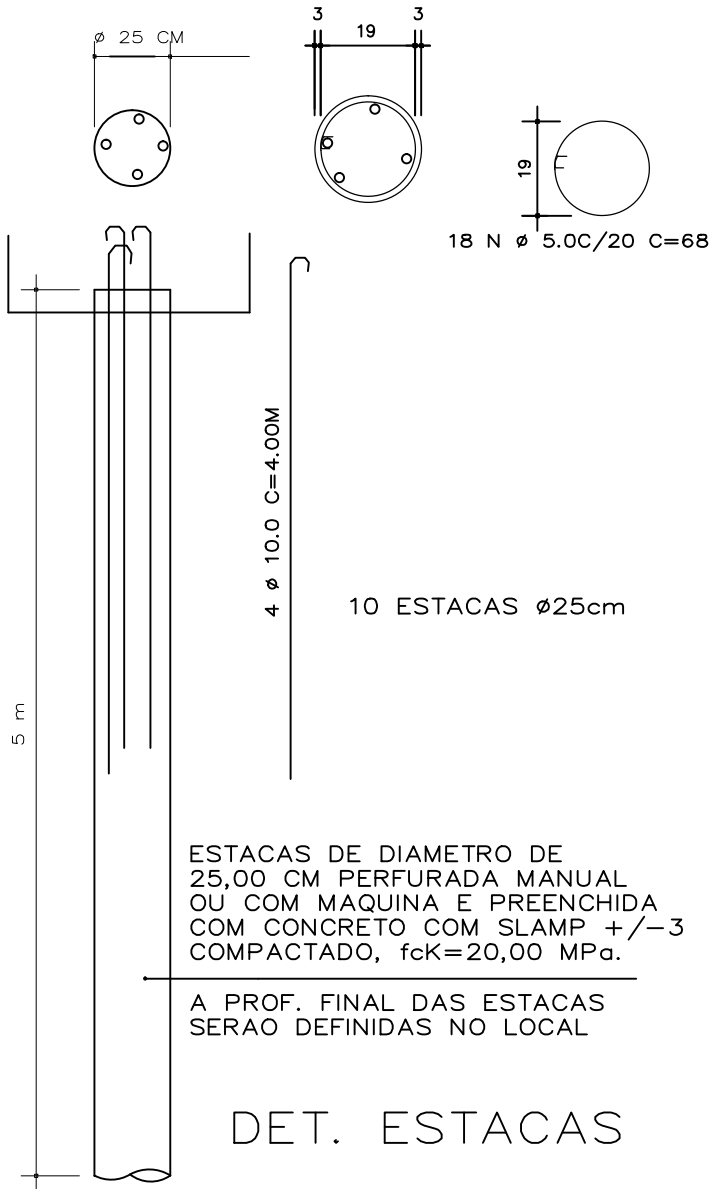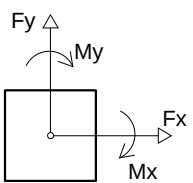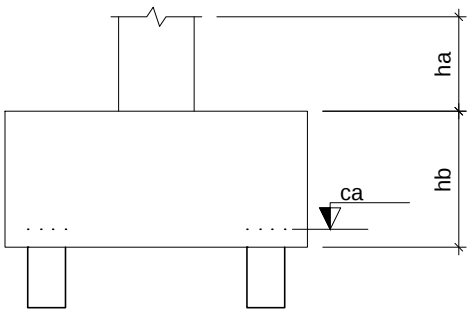

DET. ESTACAS

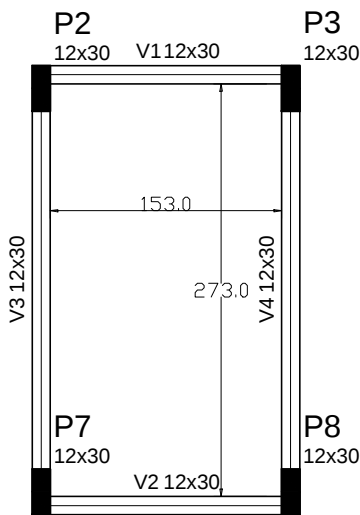

Forma do pavimento VOLUME

escala 1:50

PROJETO ESTRUTURAL

OBRA: **BANHEIRO GINASIO YOLANDA**

ENDEREÇO: **UBIRATA**

RESPONSÁVEL TÉCNICO:

REGINALDO DA SILVA RETAMERO CREA: 94820/D -PR

Conteúdo: **LOCACAO
FORMA
ESTACAS**

PAVIMENTO:

TERREO

UNIDADE:

cm

TOTAL DE PRANCHAS

02

PROPRIETÁRIO:

PREFEITURA MUNICIPAL DE UBIRATA

DESENHO:

EDUARDO

DATA:

15/01/2017

FOLHA:

01 / 02