



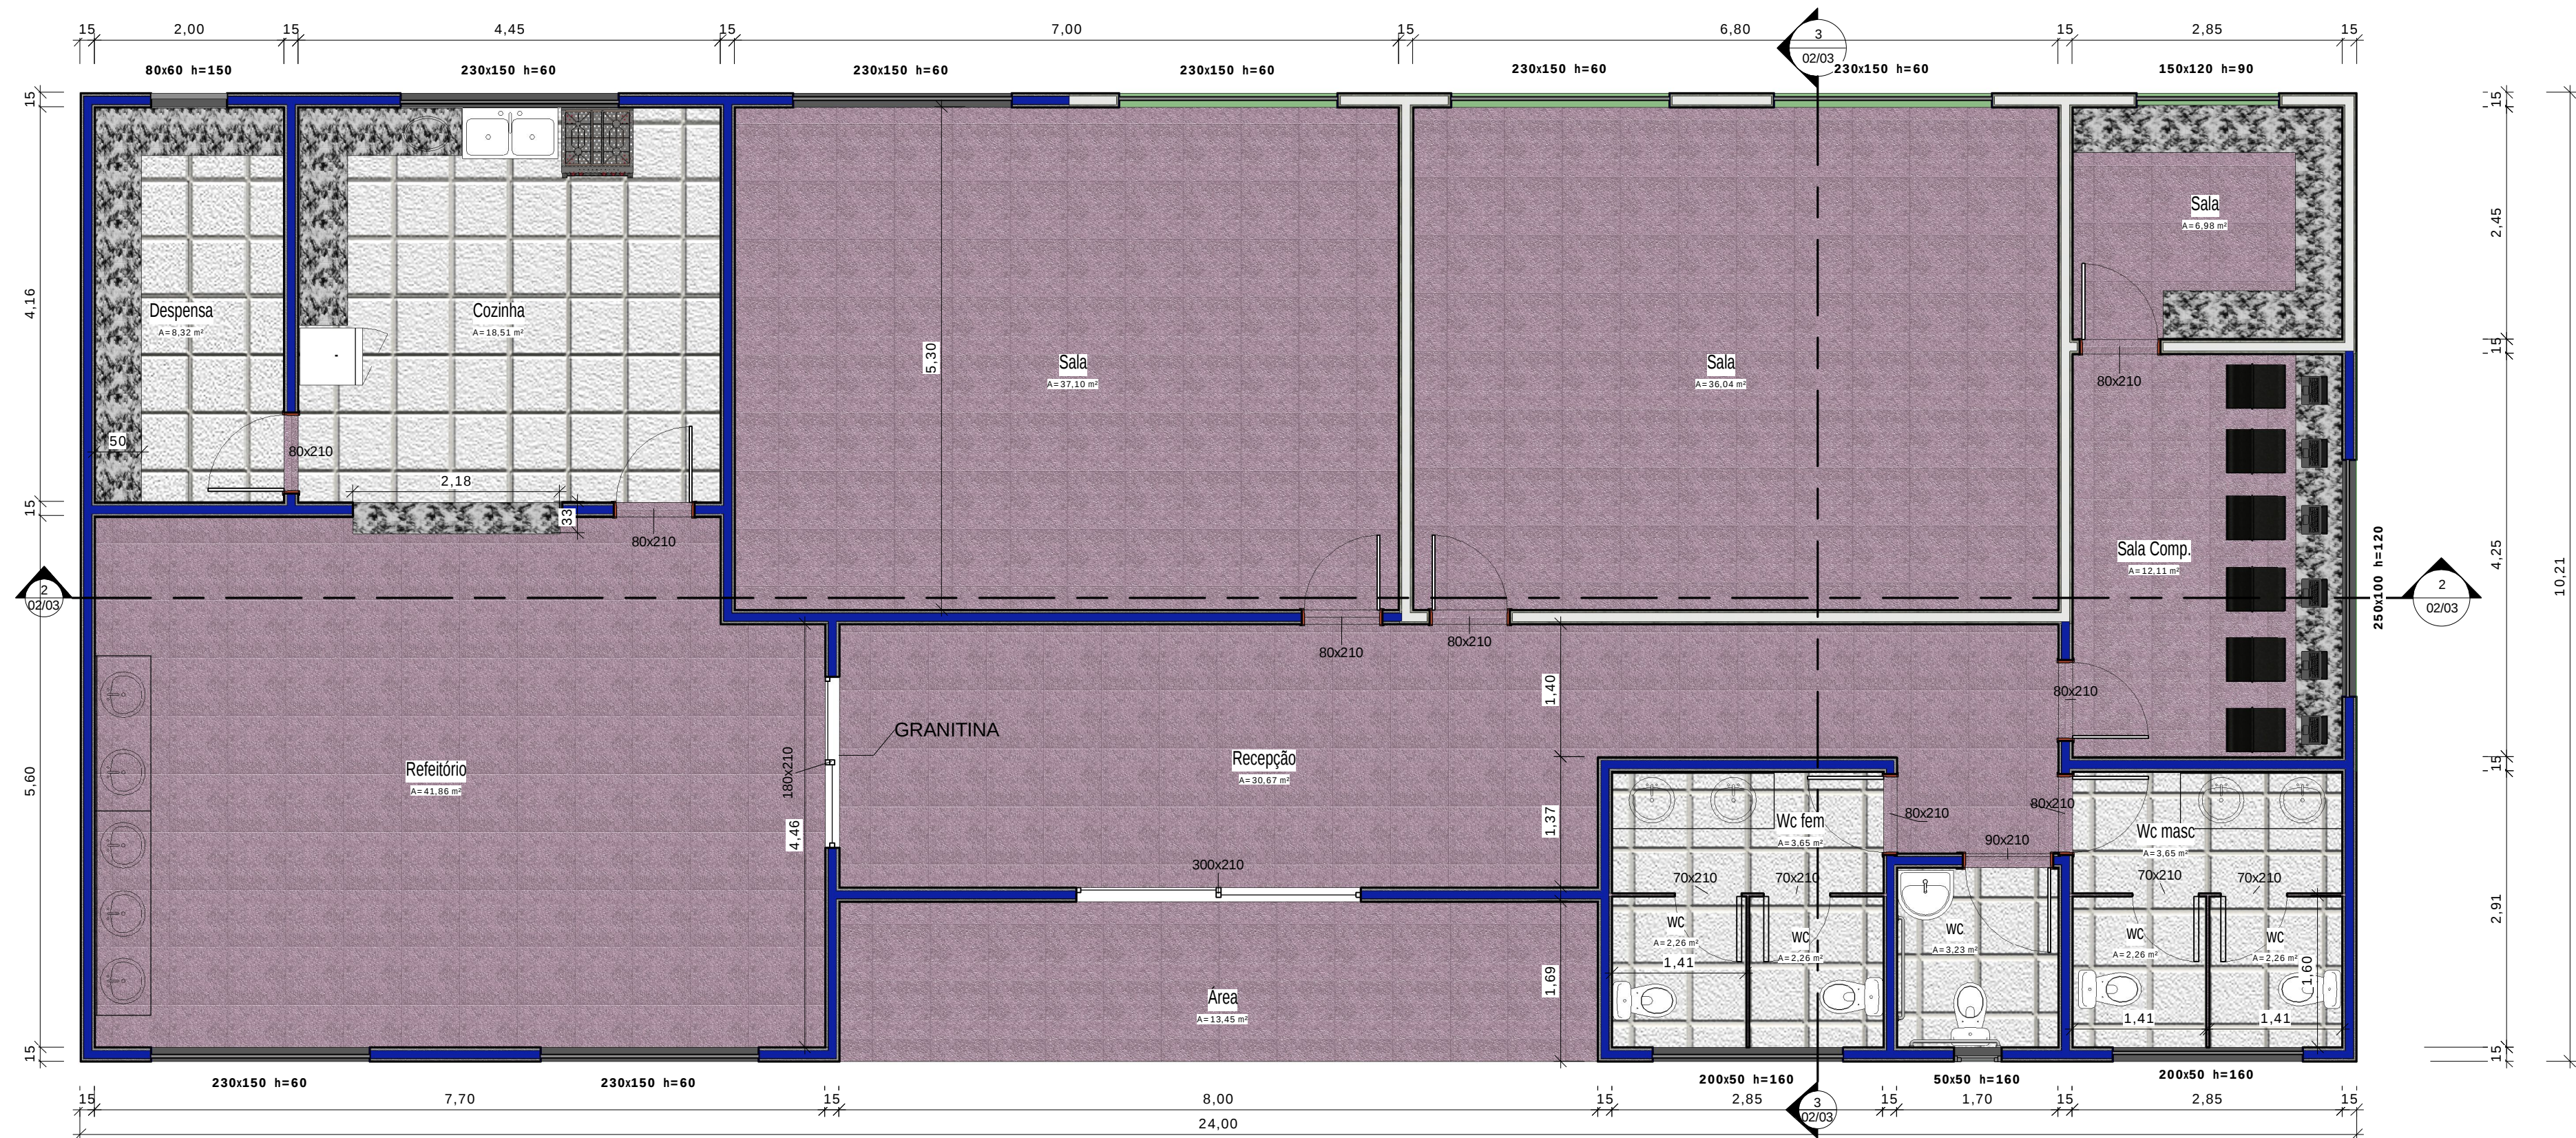


TABELA DE JANELAS				
COD.	LARG.	ALT.	PEIT.	DESCRIÇÃO
J1	2,30	1,50	0,60	VIDRO TEMPERADO
J2	0,50	0,50	1,60	VIDRO TEMPERADO MAXIMO AR
J3	0,80	0,60	1,50	VIDRO TEMPERADO MAXIMO AR
J4	1,50	1,20	0,90	VIDRO TEMPERADO
J5	2,00	0,50	1,60	VIDRO TEMPERADO
J6	2,50	1,00	1,20	VIDRO TEMPERADO
J7	2,20	1,10	1,10	VIDRO TEMPERADO

1 **TÉRREO**
1 : 50

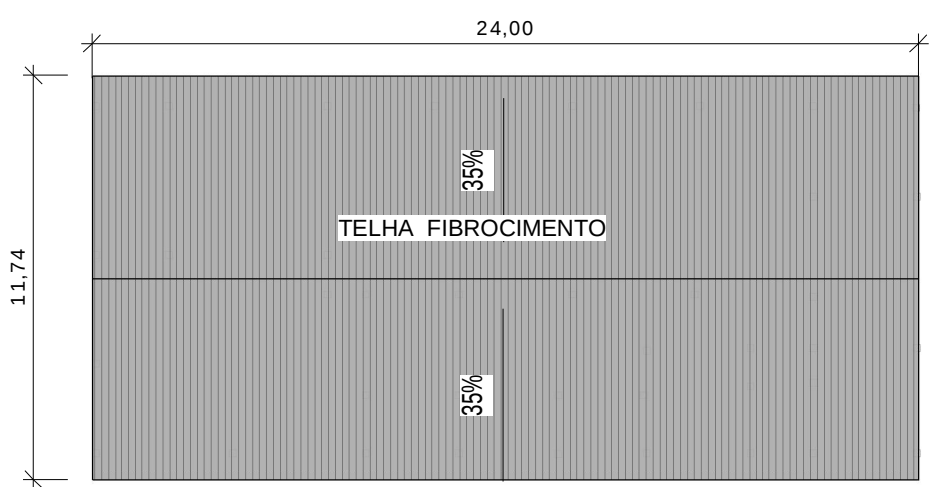

3 **CORTE AA**
1 : 50

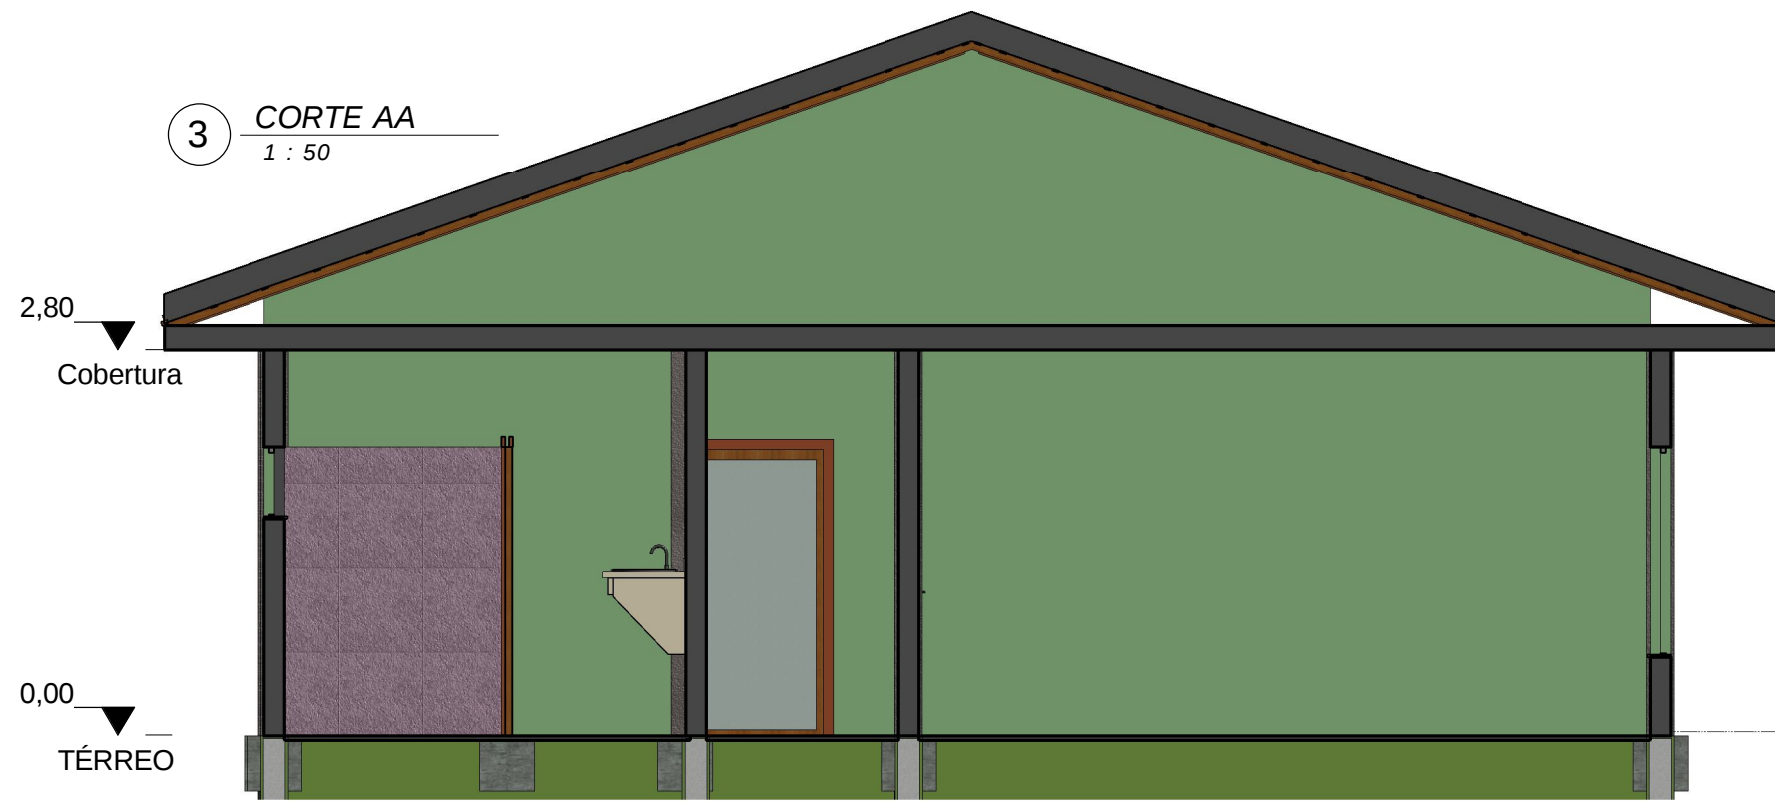


5 **Cobertura**
1 : 200

2 **CORTE BB**
1 : 50



6 **Vista 3D 1_1**
1 : 1

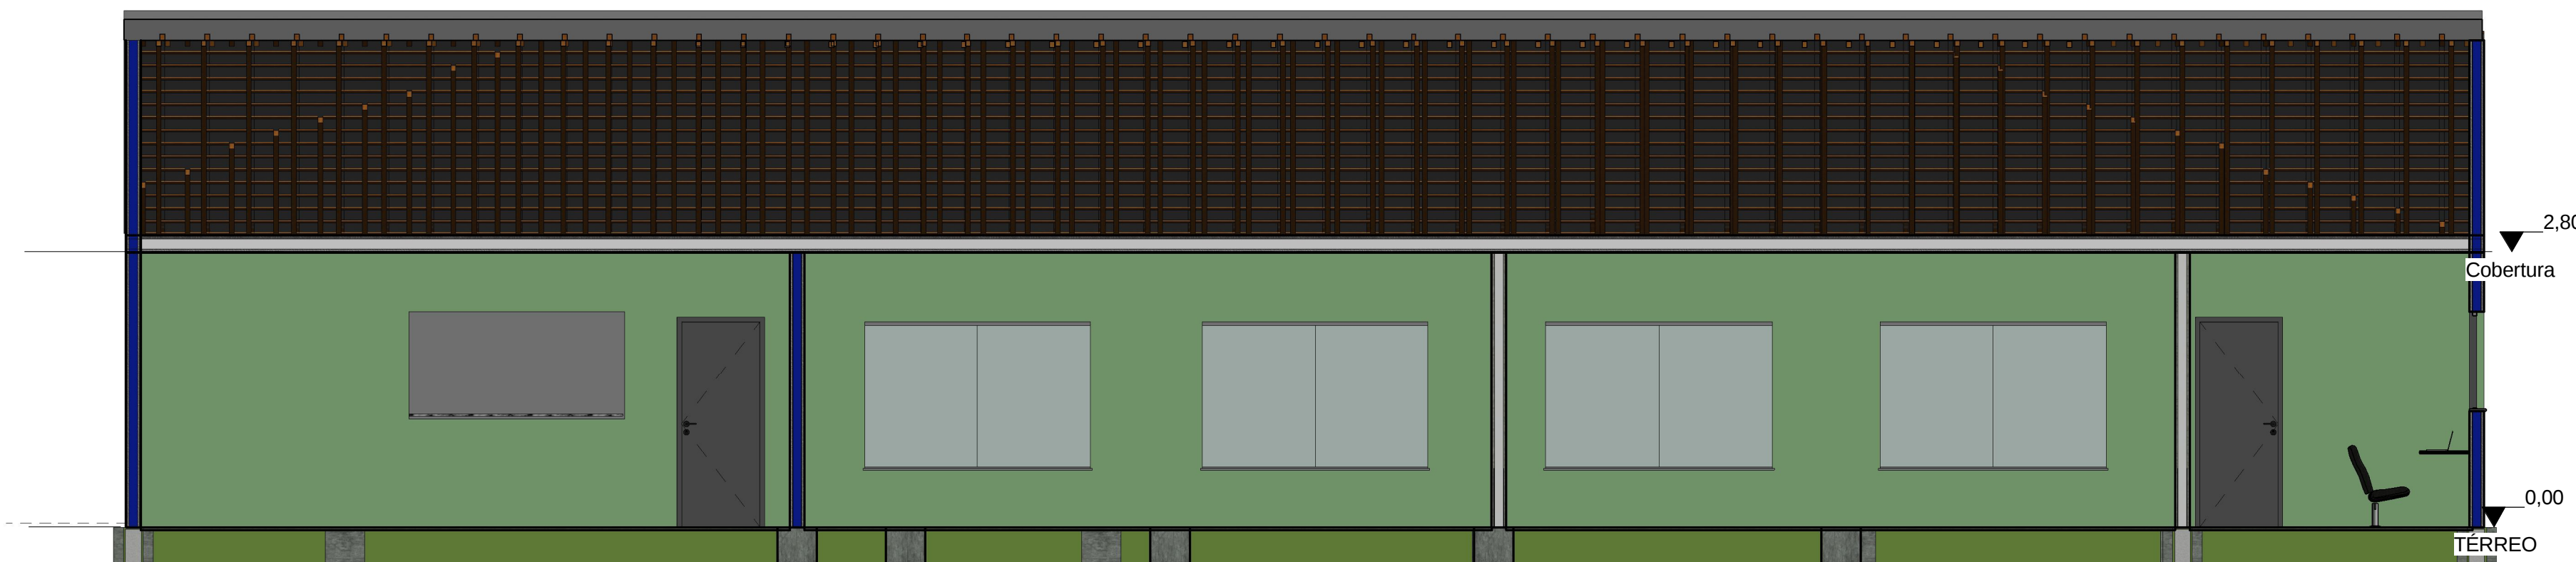

Projeto Arquitetônico

Obra

Reforma e Ampliação da
Esc. Municipal Rural da Restinga

Eng. Resp.

Edenilson J Moleta
CREA 25648 /D

Proprietario

Bertoldo Rover
Município de Imbituva Pr

2/3