


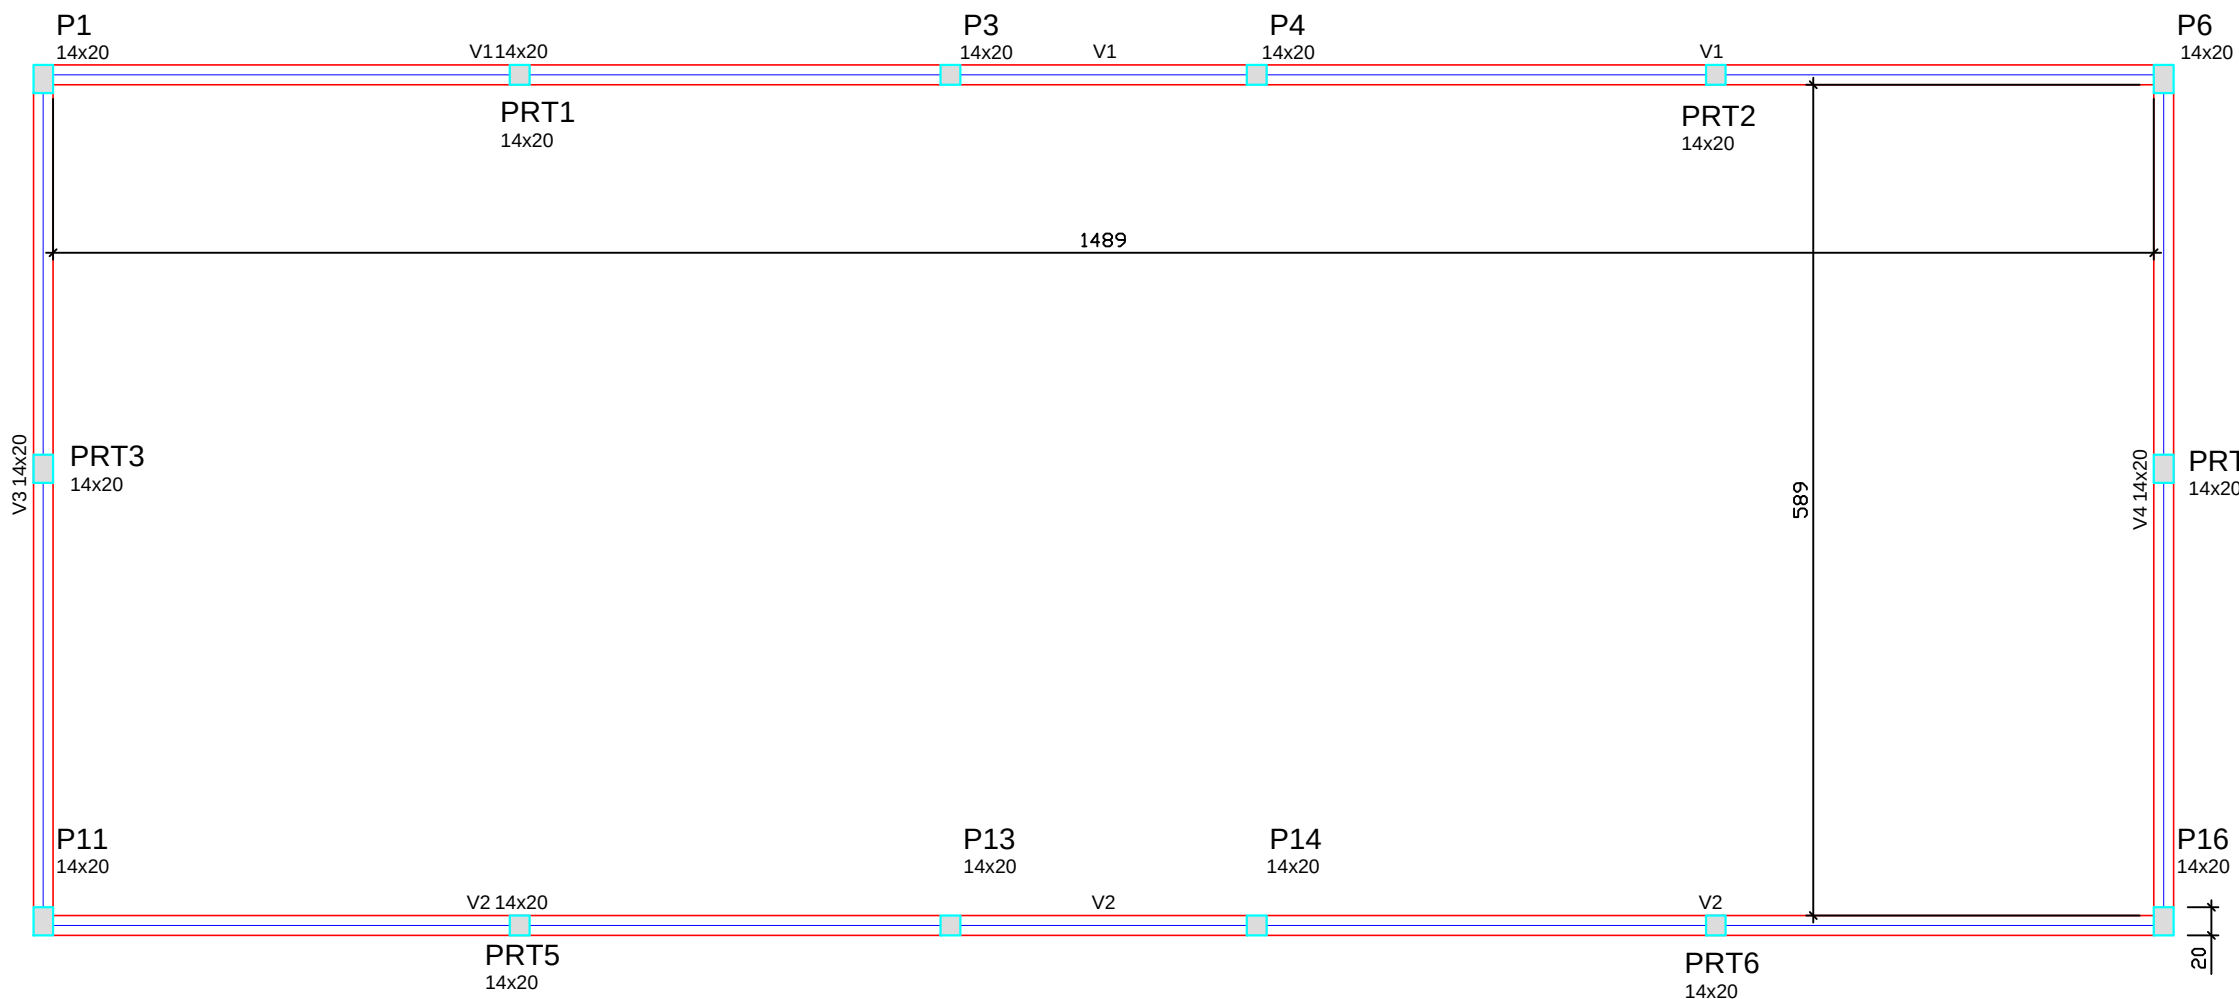


Forma do pavimento PLATIBANDA

escala 1:50

V1 (14 x 20)

ESC 1:50

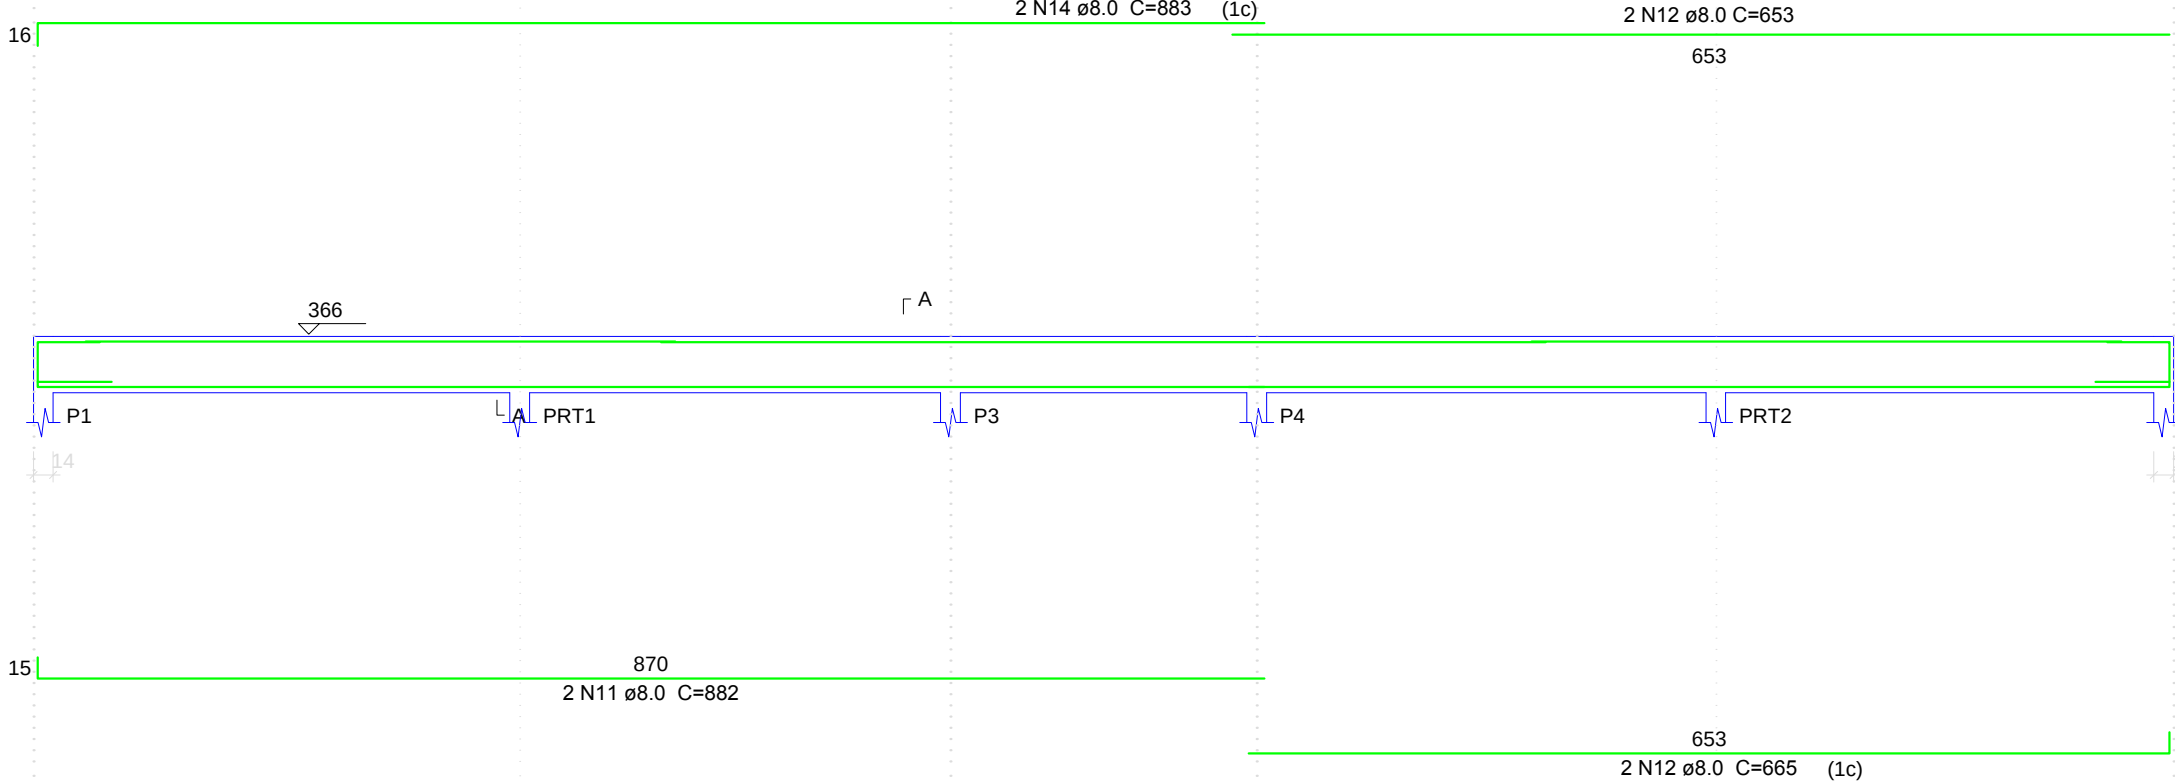

SEÇÃO A-A

ESC 1:25

20

14


15

8

70 N1 ø5.0 C=56

V2 (14 x 20)

ESC 1:50

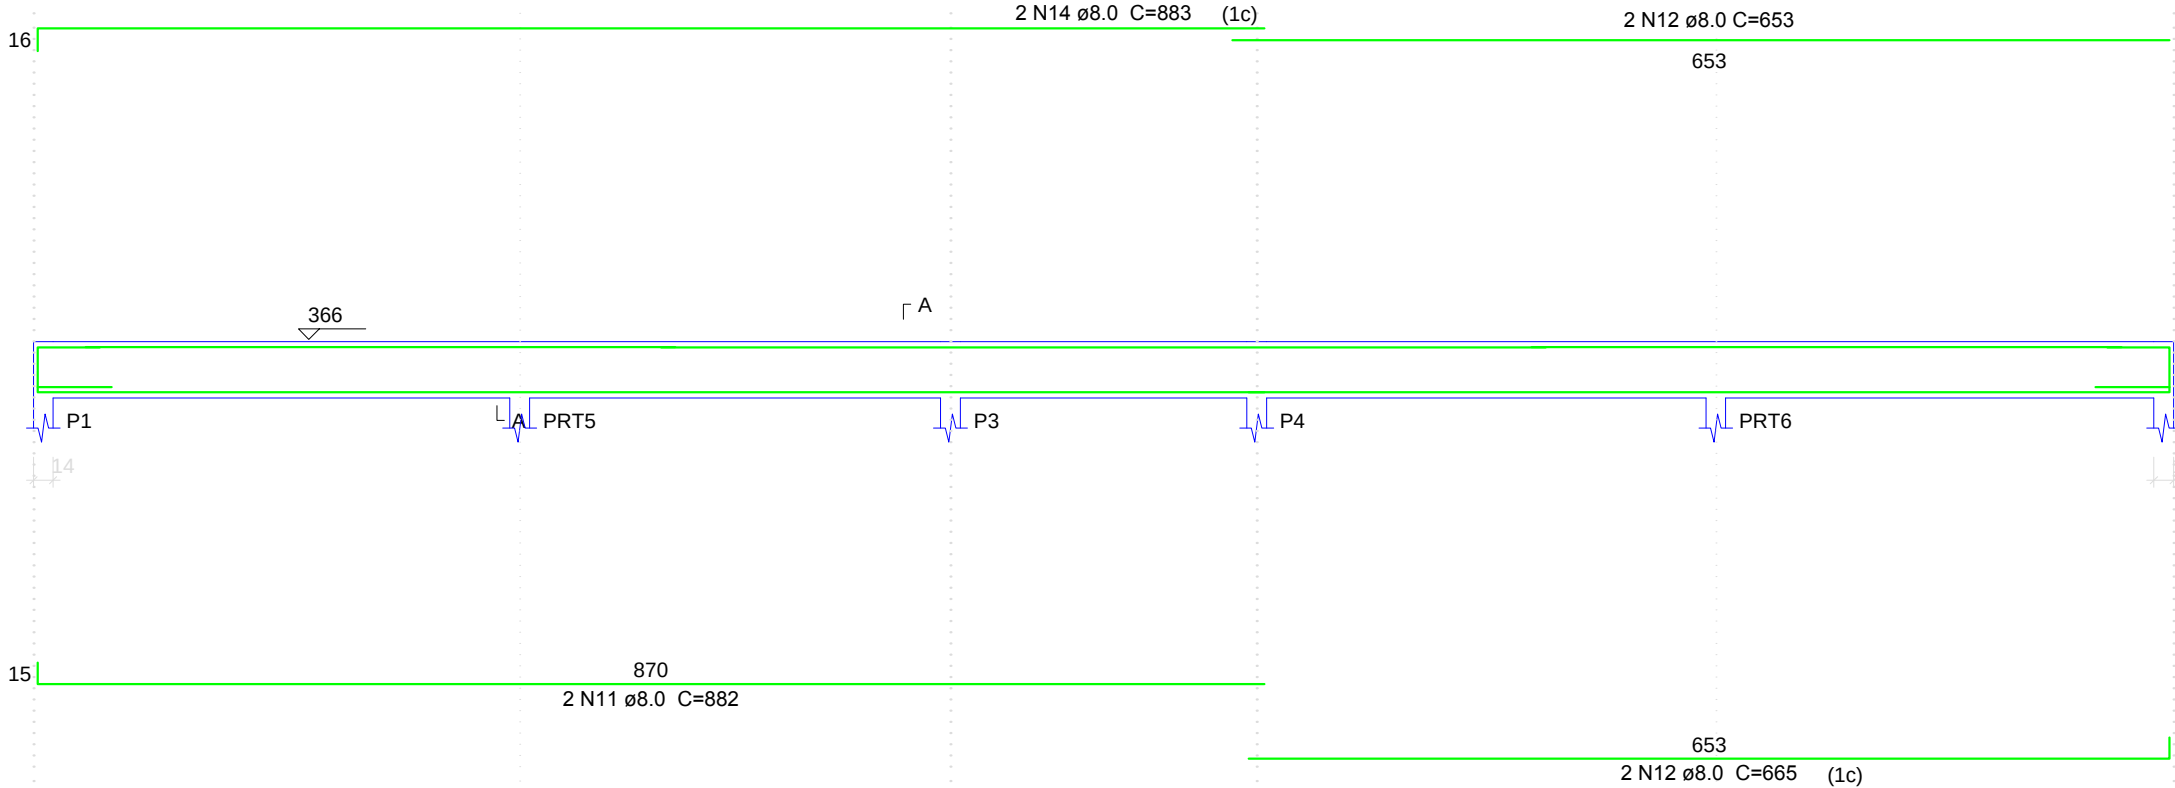

SEÇÃO A-A

ESC 1:25

20

14


15

8

70 N1 ø5.0 C=56

V3 (14 x 20)

ESC 1:50

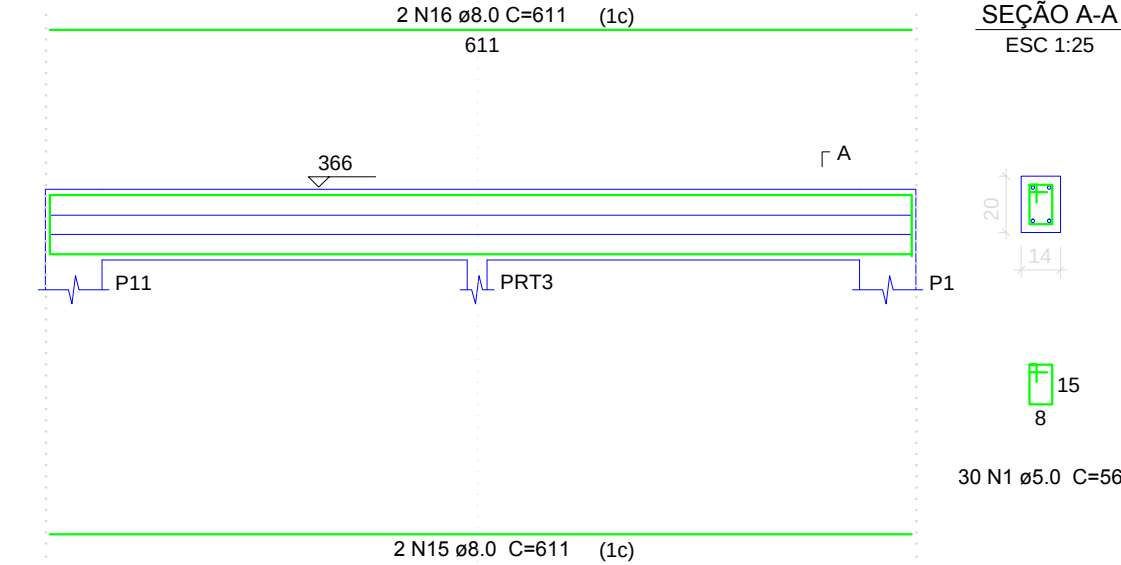

SEÇÃO A-A

ESC 1:25

20

14


15

8

30 N1 ø5.0 C=56

V4 (14 x 20)

ESC 1:50

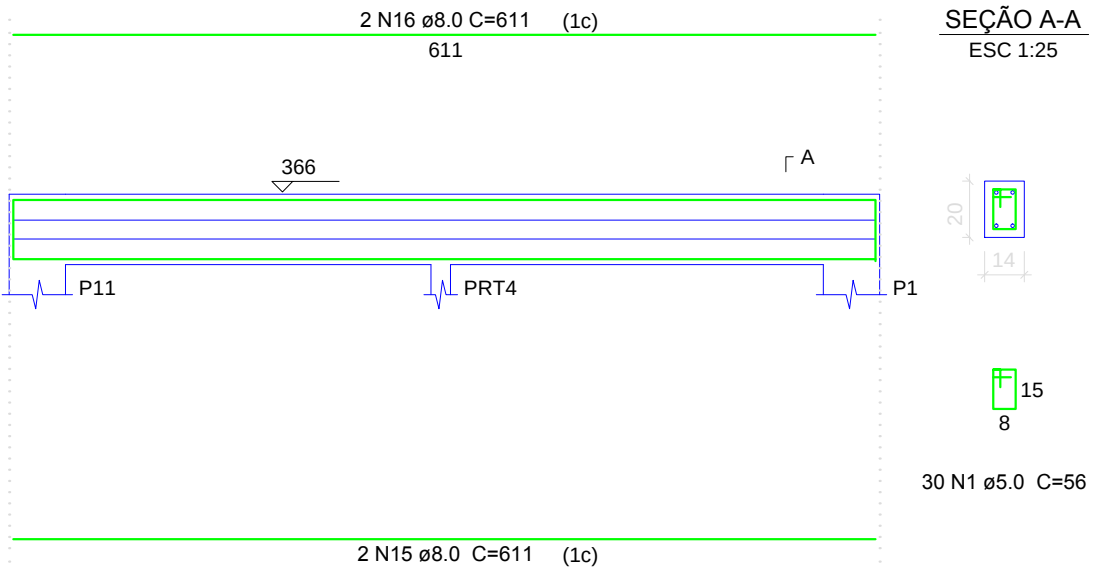

SEÇÃO A-A

ESC 1:25

20


14

15


8

30 N1 ø5.0 C=56

VO1- (14 x 40)

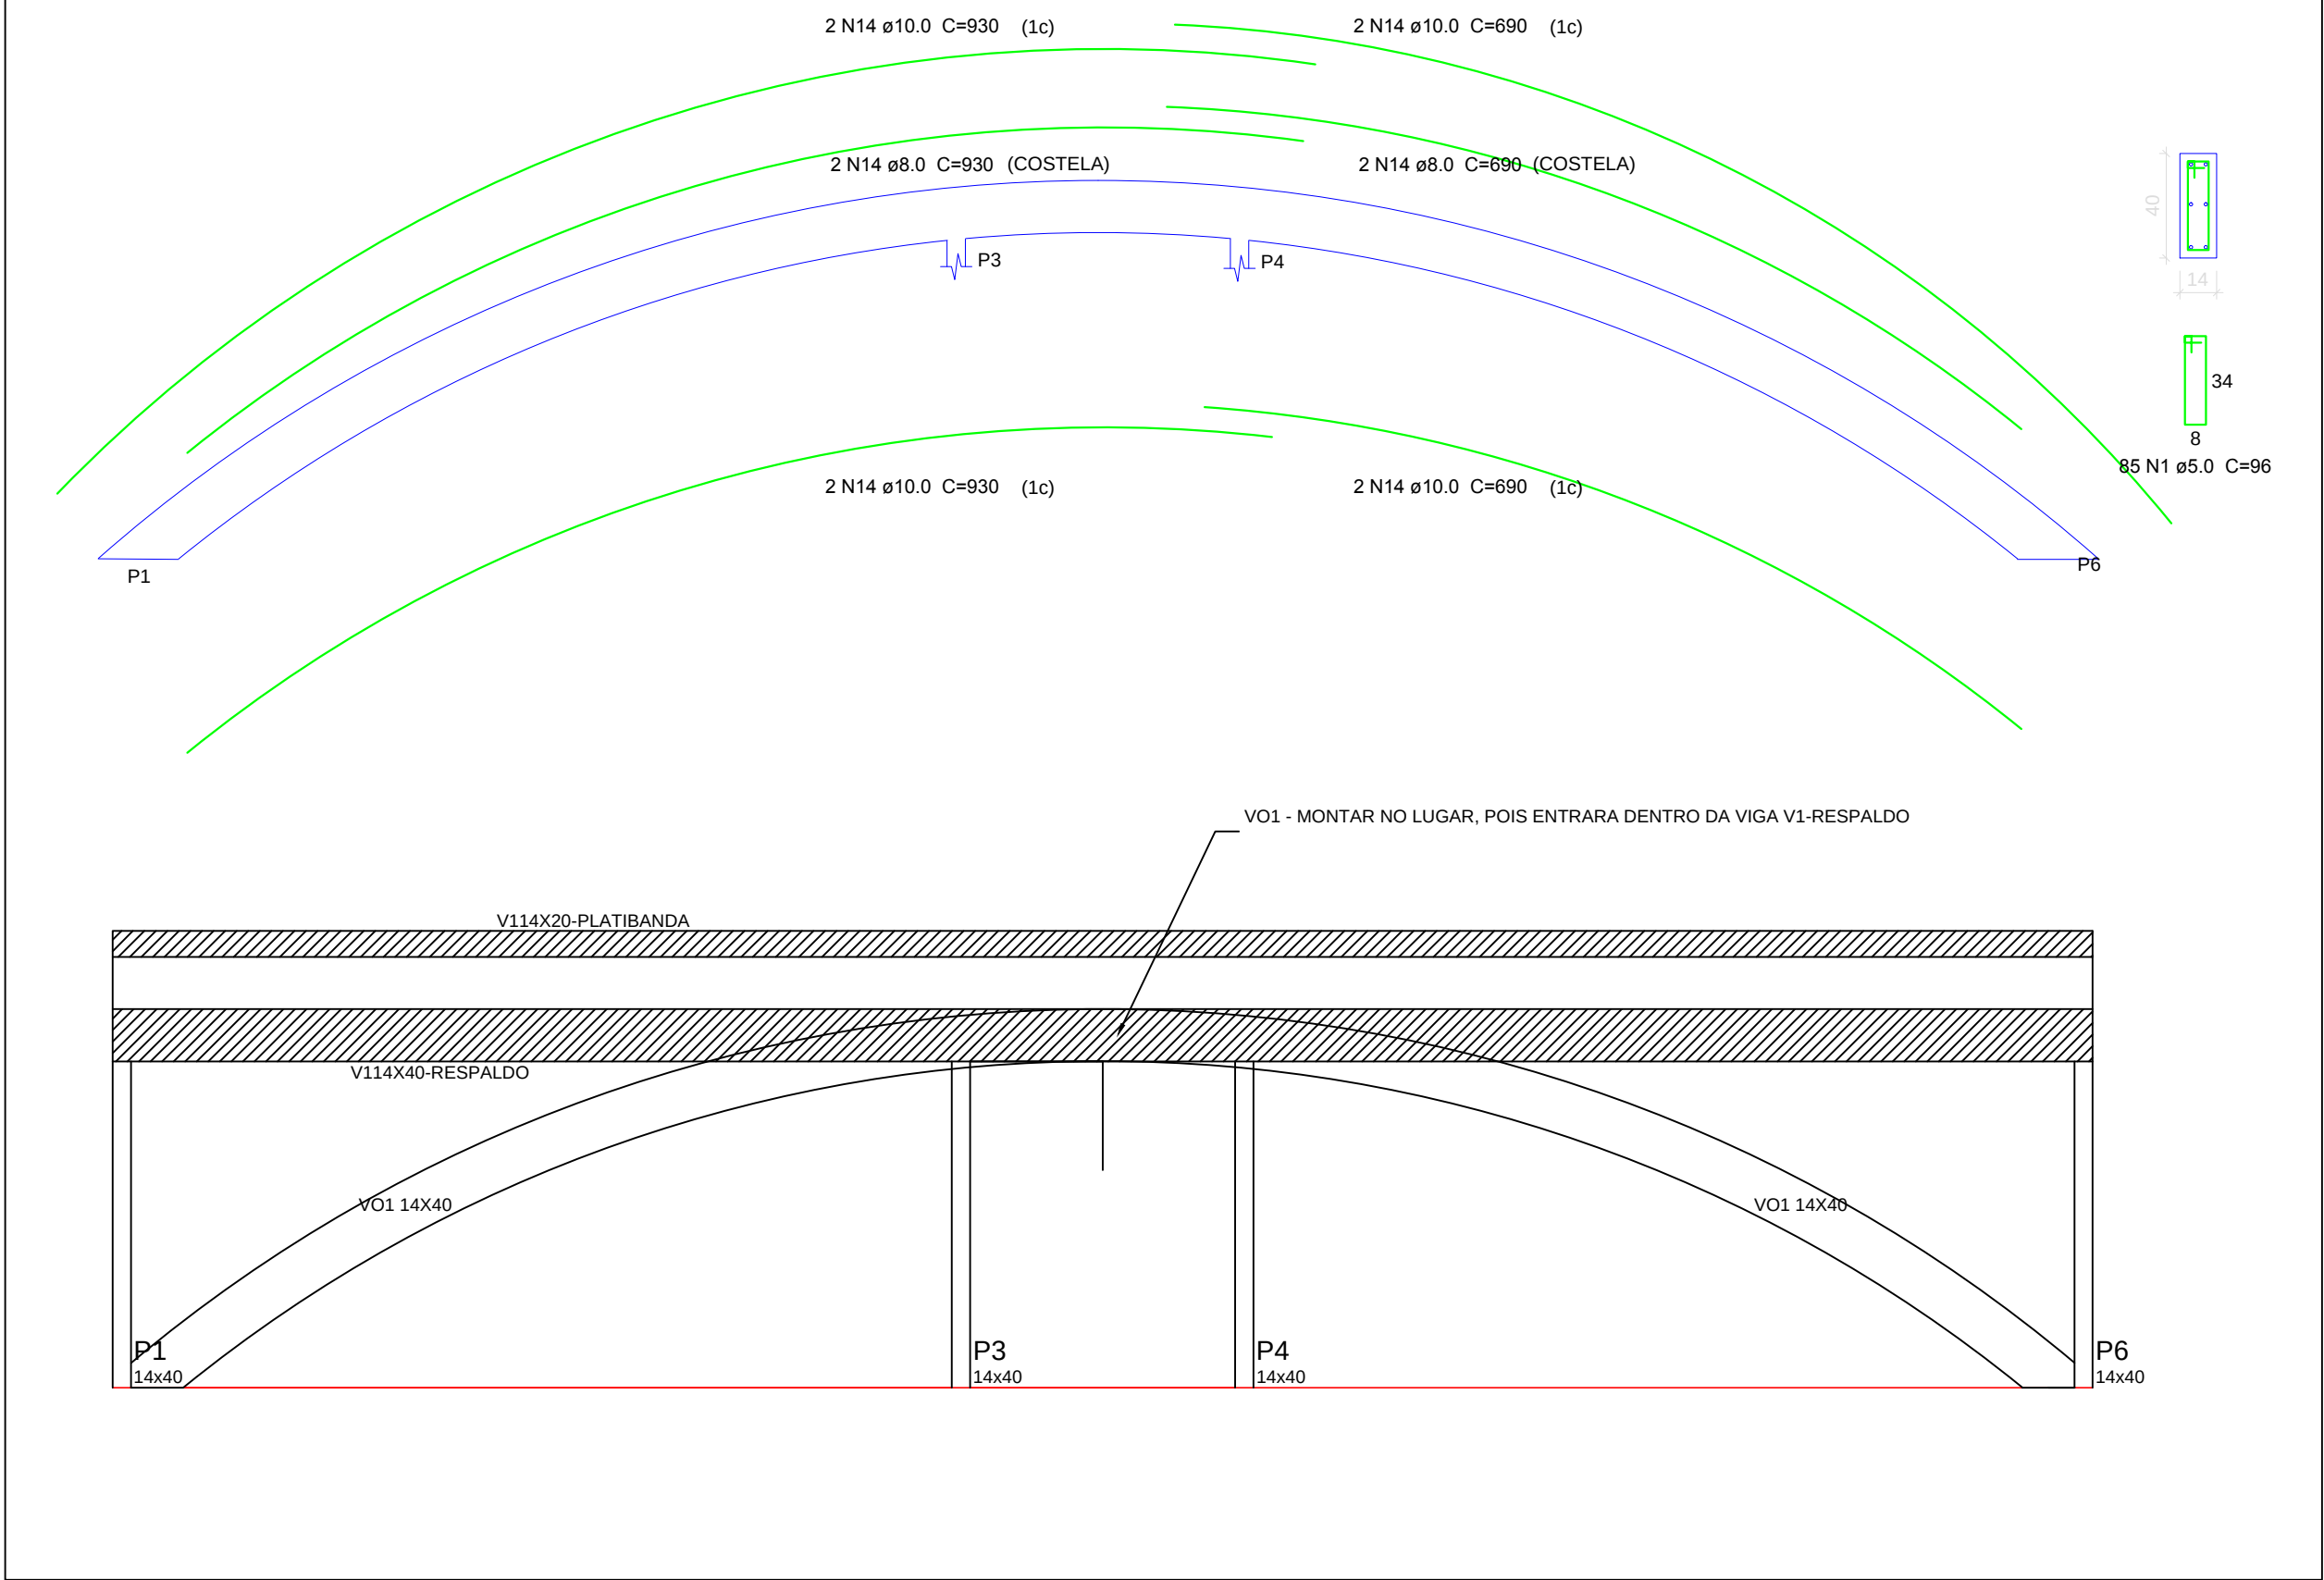

P1=P3=P4=P6=P11=P13=P14=P16
PRT1=PRT2=PRT3=PRT4=PRT5=PRT6

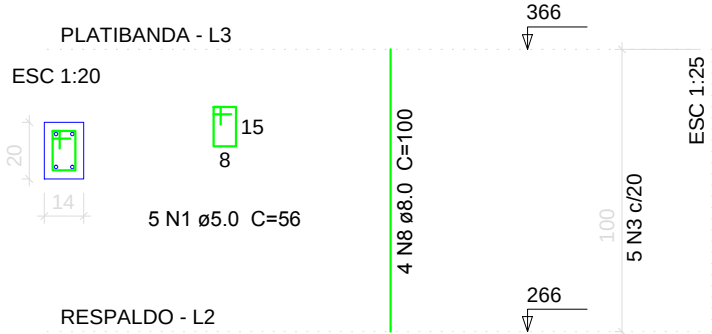

Resumo do aço pilaretes, vigas
paltibanda e VO1

AÇO	DIAM (mm)	C.TOTAL (m)	PESO (kg)
CA50	8.0	259.12	102.35
CA50	10.0	39.98	39.98
CA60	5.0	232.80	35.85
PESO TOTAL (kg)			
CA50	142.33		
CA60	35.85		

Volume de concreto (C-25) = 2.27 m³
Área de forma = 33.36 m²

PROJETO ESTRUTURAL

OBRA:	AMPLIACAO CLINICA DA MULHER		
ENDEREÇO:	UBIRATA		
RESPONSÁVEL TÉCNICO:	EDUARDO FELIPE MANFEE CREA: 135944/D-PR		
Corteado:	FORMA PLATIBANDA VIGAS PLATIBANDA VIGA ONDULADA		
PAVIMENTO:	TERREO	UNIDADE:	TOTAL DE PRANCHAS
PROPRIETÁRIO:	PREFEITURA MUNICIPAL DE UBIRATA		04
DESENHO:	EDUARDO	DATA:	FOLHA:
		16/05/2017	04 / 04