

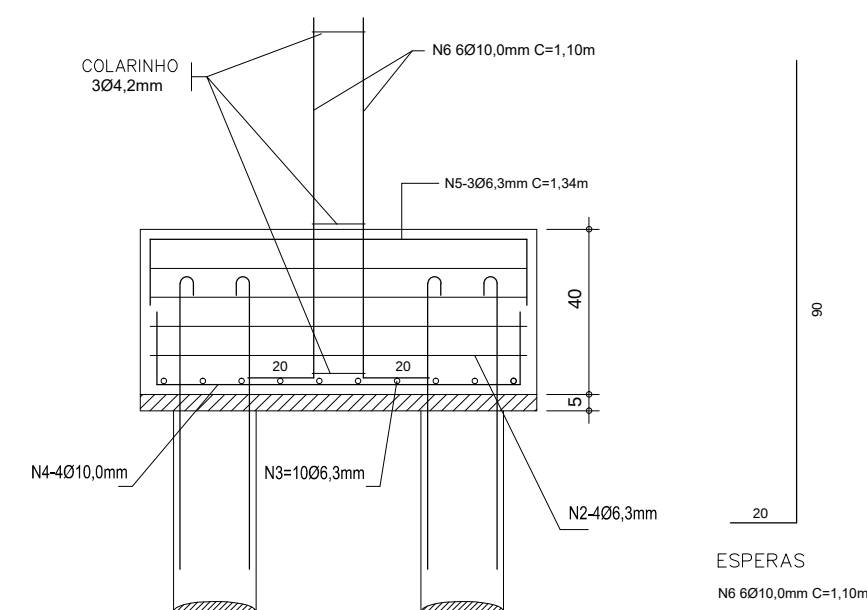
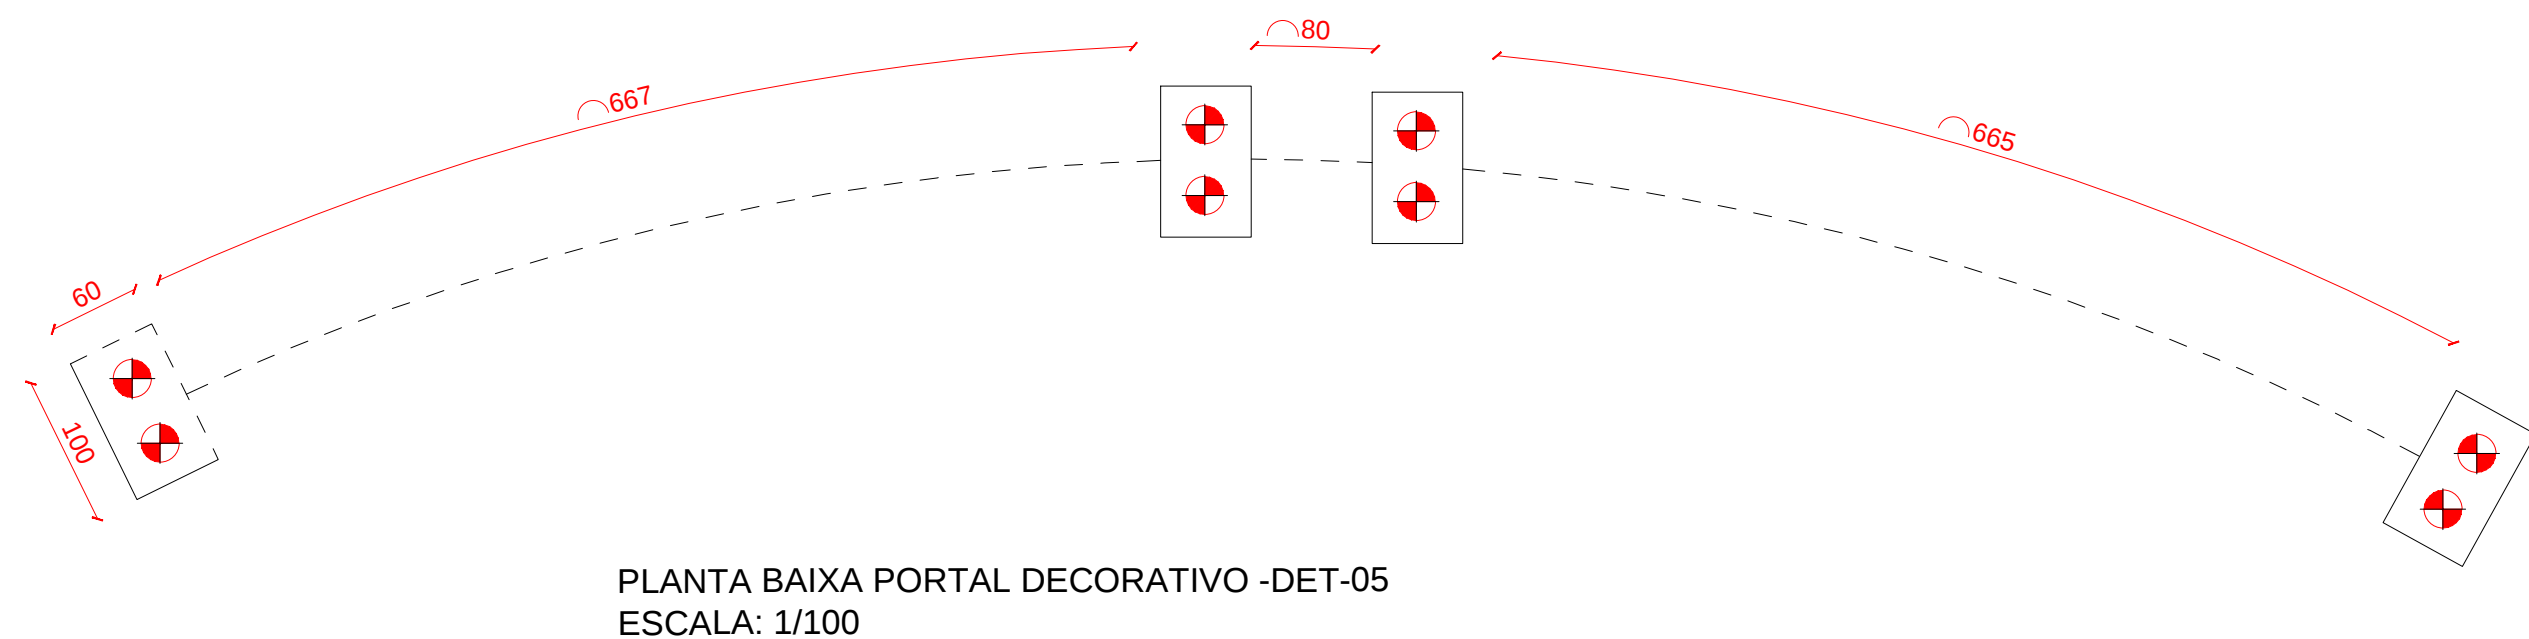
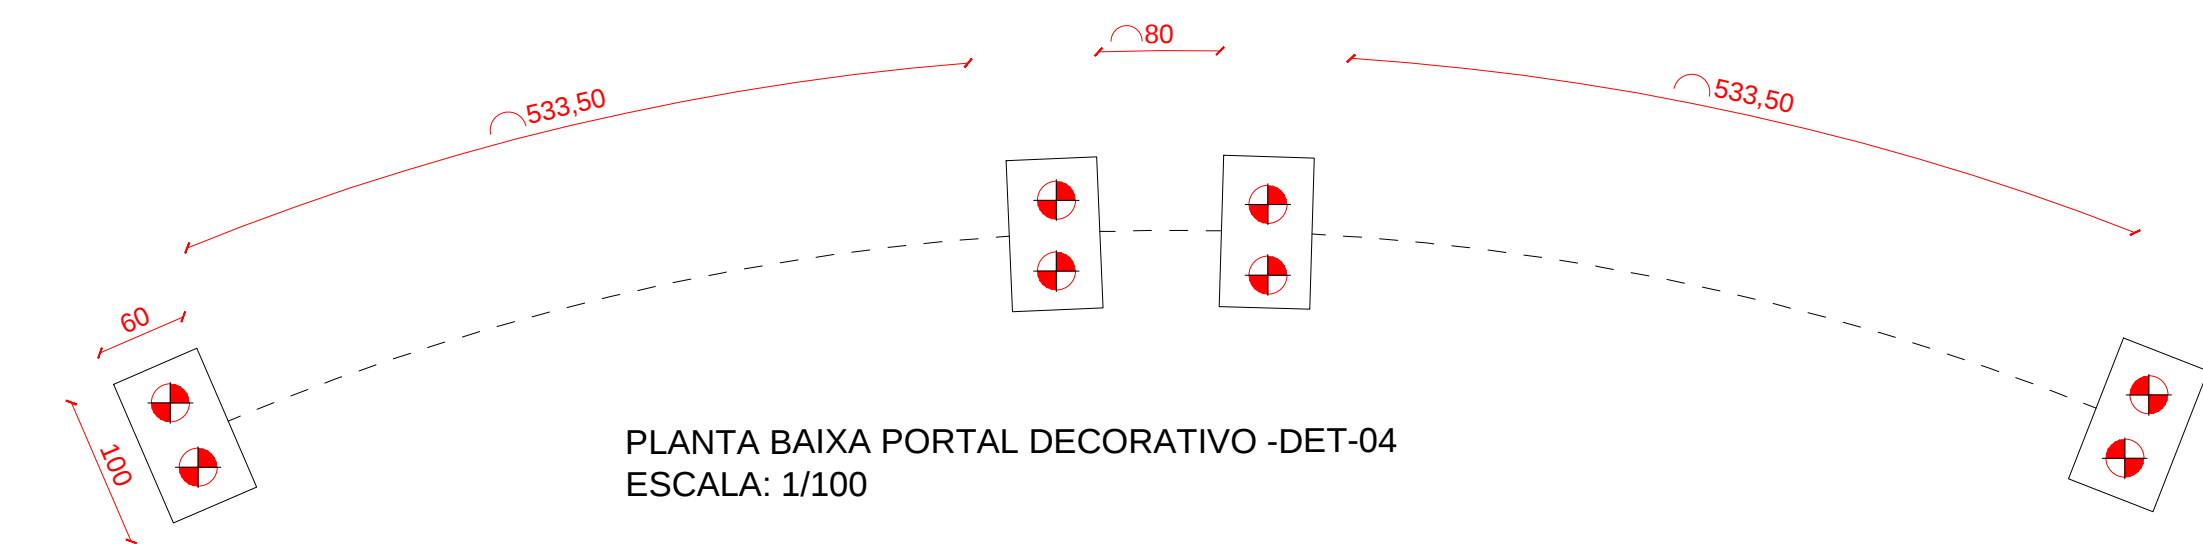
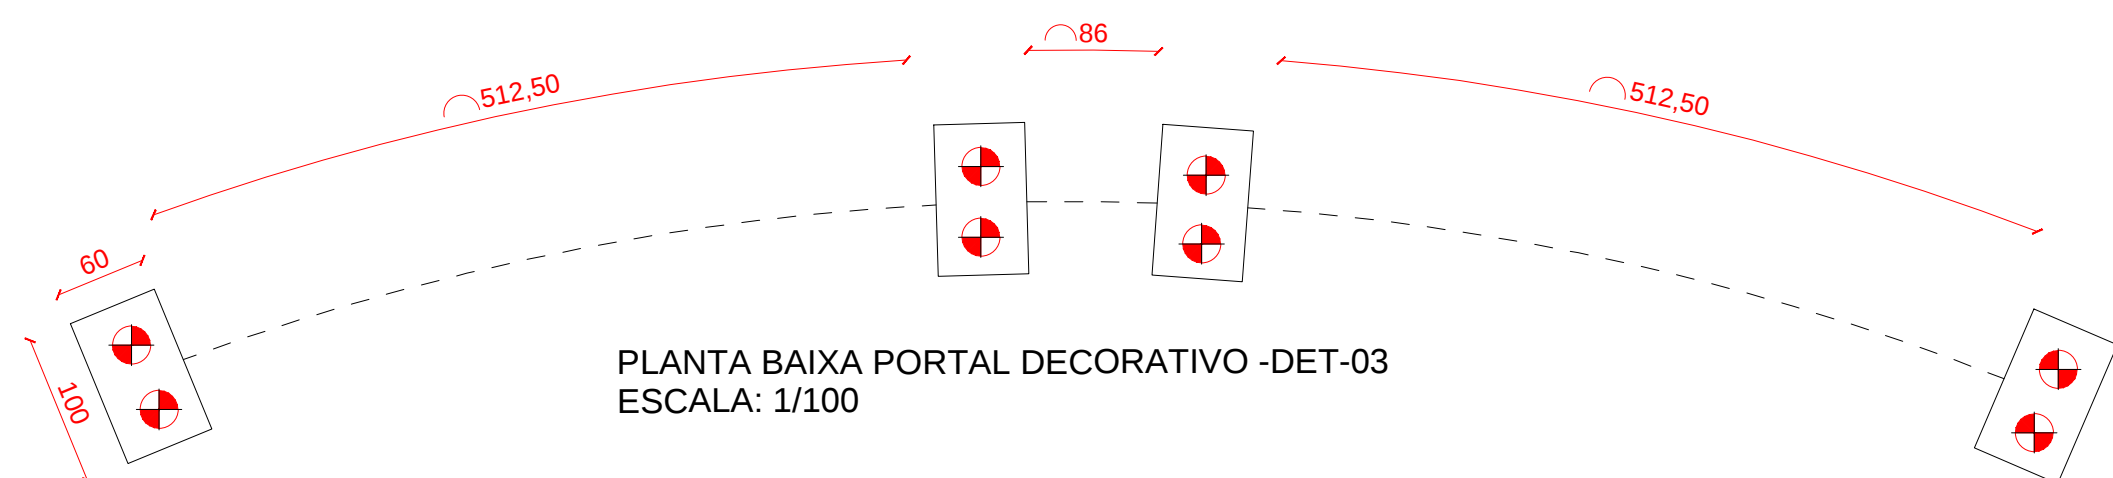
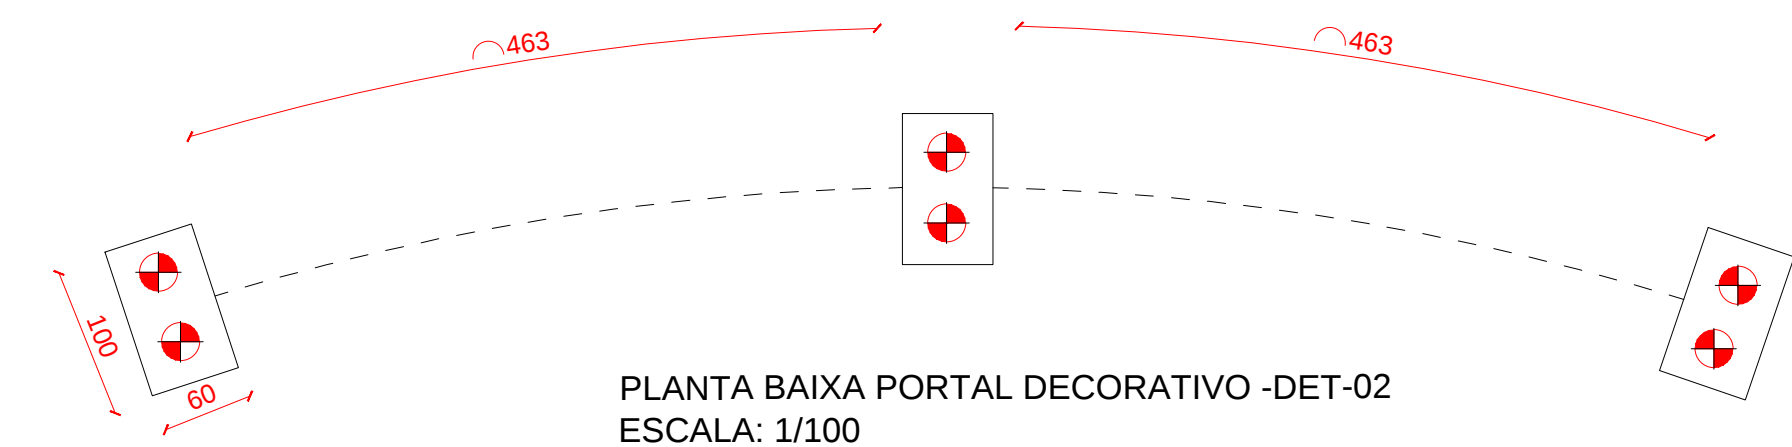
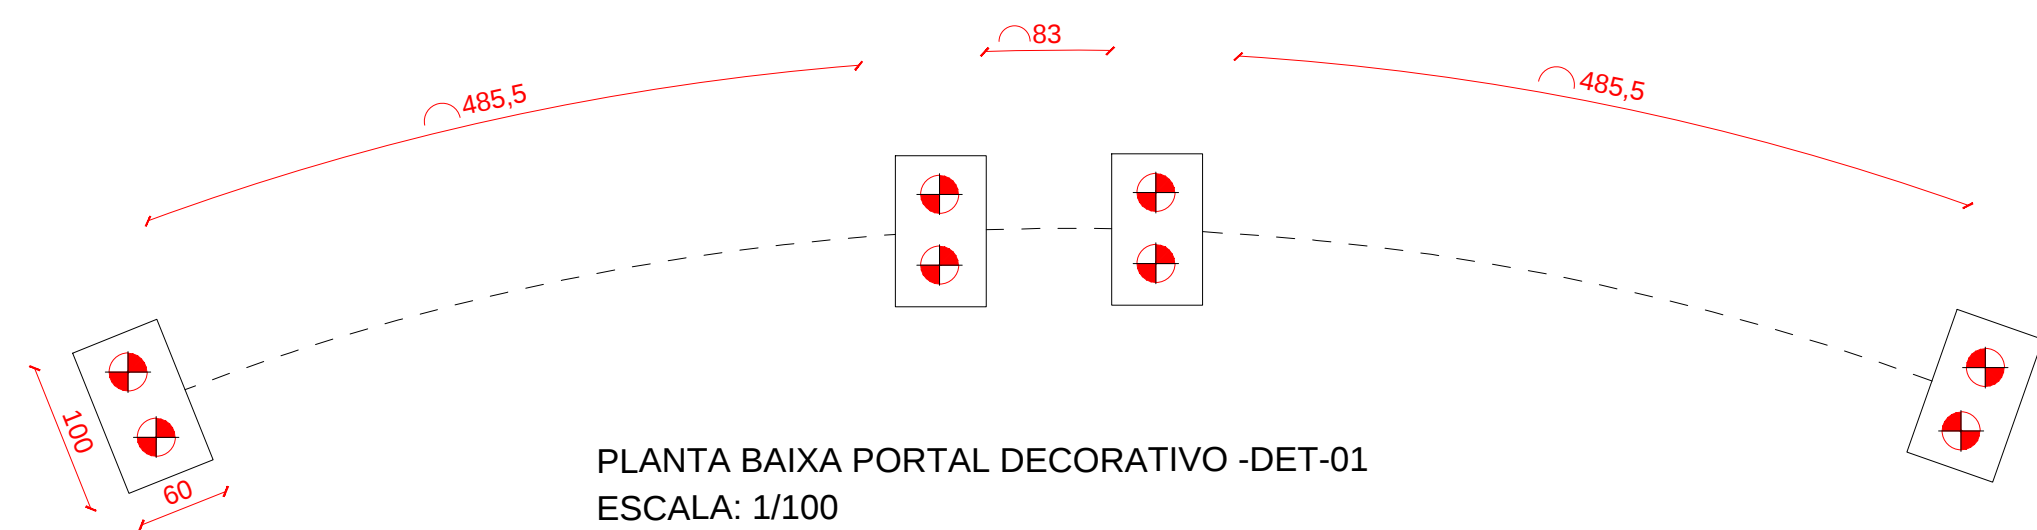
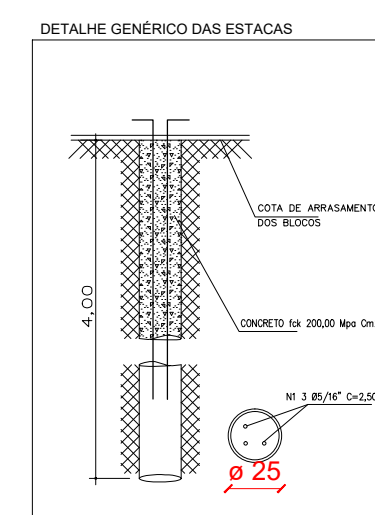
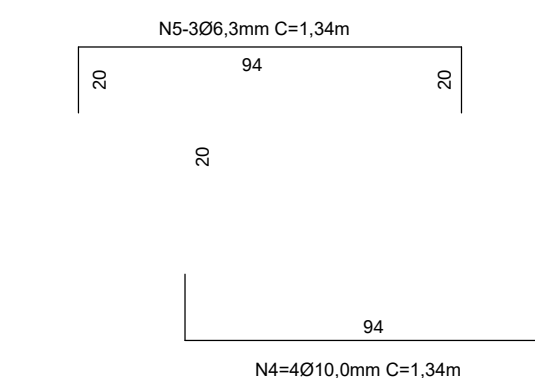


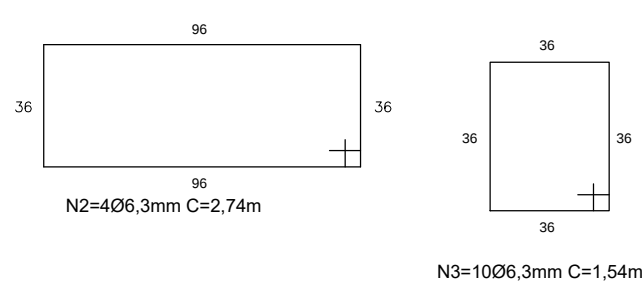

CORTE

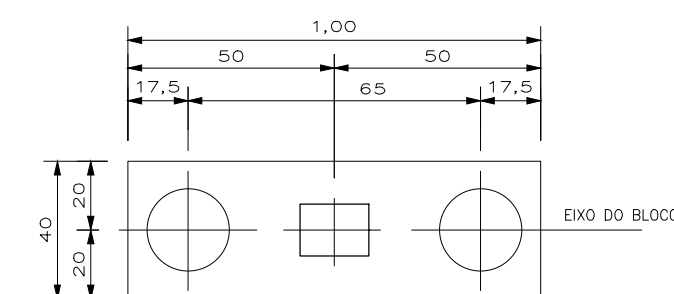

ESTACA Ø 25cm X 4,00m - 38un

ESTACAS Ø25x4m
Vol. concreto total = 7,45 m³

NUMERO	AÇO	BITOLA (POL)	COMP. (m)	QUANTIDADE UND	PESO (kg)
N01	CA50	5/16	2,50	114,00	105,17
N02	CA50	1/4	2,74	76,00	51,02
N03	CA50	1/4	1,54	190,00	71,68
N04	CA50	3/8	1,34	76,00	62,12
N05	CA50	1/4	1,34	57,00	18,71
N06	CA50	3/8	1,10	114,00	76,50
TOTAL					385,20

Vol. concreto total = 3,04m³
Área de forma total = 21,28m²
fck = 200.00 kgf/cm²

PROJETO ESTRUTURAL

FUNDAÇÃO DOS PORTAIS

DISCRIMINAÇÃO		
READEQUAÇÃO URBANA PRAÇA TIRADENTES		
LOCAL		
PRAÇA TIRADENTES, JARDIM AMÉRICA - ASSIS CHATEAUBRIAND - PR		
PROPRIETÁRIO		
MUNICÍPIO DE ASSIS CHATEAUBRIAND - PARANÁ		
FOLHA	MUNICÍPIO DE ASSIS CHATEAUBRIAND - PR	RESPONSÁVEL TÉCNICO
01/05		
ESCALA		
INDICADA		
DATA		
05/2018		