

AÇO	DIAM (mm)	C.TOTAL (m)	PESO (kg)
CA50	10,0	383,04	233,65
CA50	5,0	638,40	95,21

AÇO	DIAM (mm)	C.TOTAL (m)	PESO (kg)
CA50	10,0	336,00	204,96
CA60	5,0	560,00	83,44

Technical drawing of a rectangular plate. The main drawing shows a rectangle with a width of 13 and a height of 30. A detail view of the top-left corner is shown below, indicating a 9x9 square corner and a 26x26 square hole. The plate is labeled 'ESTRIBO' and has dimensions '25 ± 5mm C/12cm C=0,80mm'.

13

30


9

26

ESTRIBO

25 ± 5mm C/12cm C=0,80mm

ESTRIBO
25 ϕ 5mm C/12Cm C=0.80m

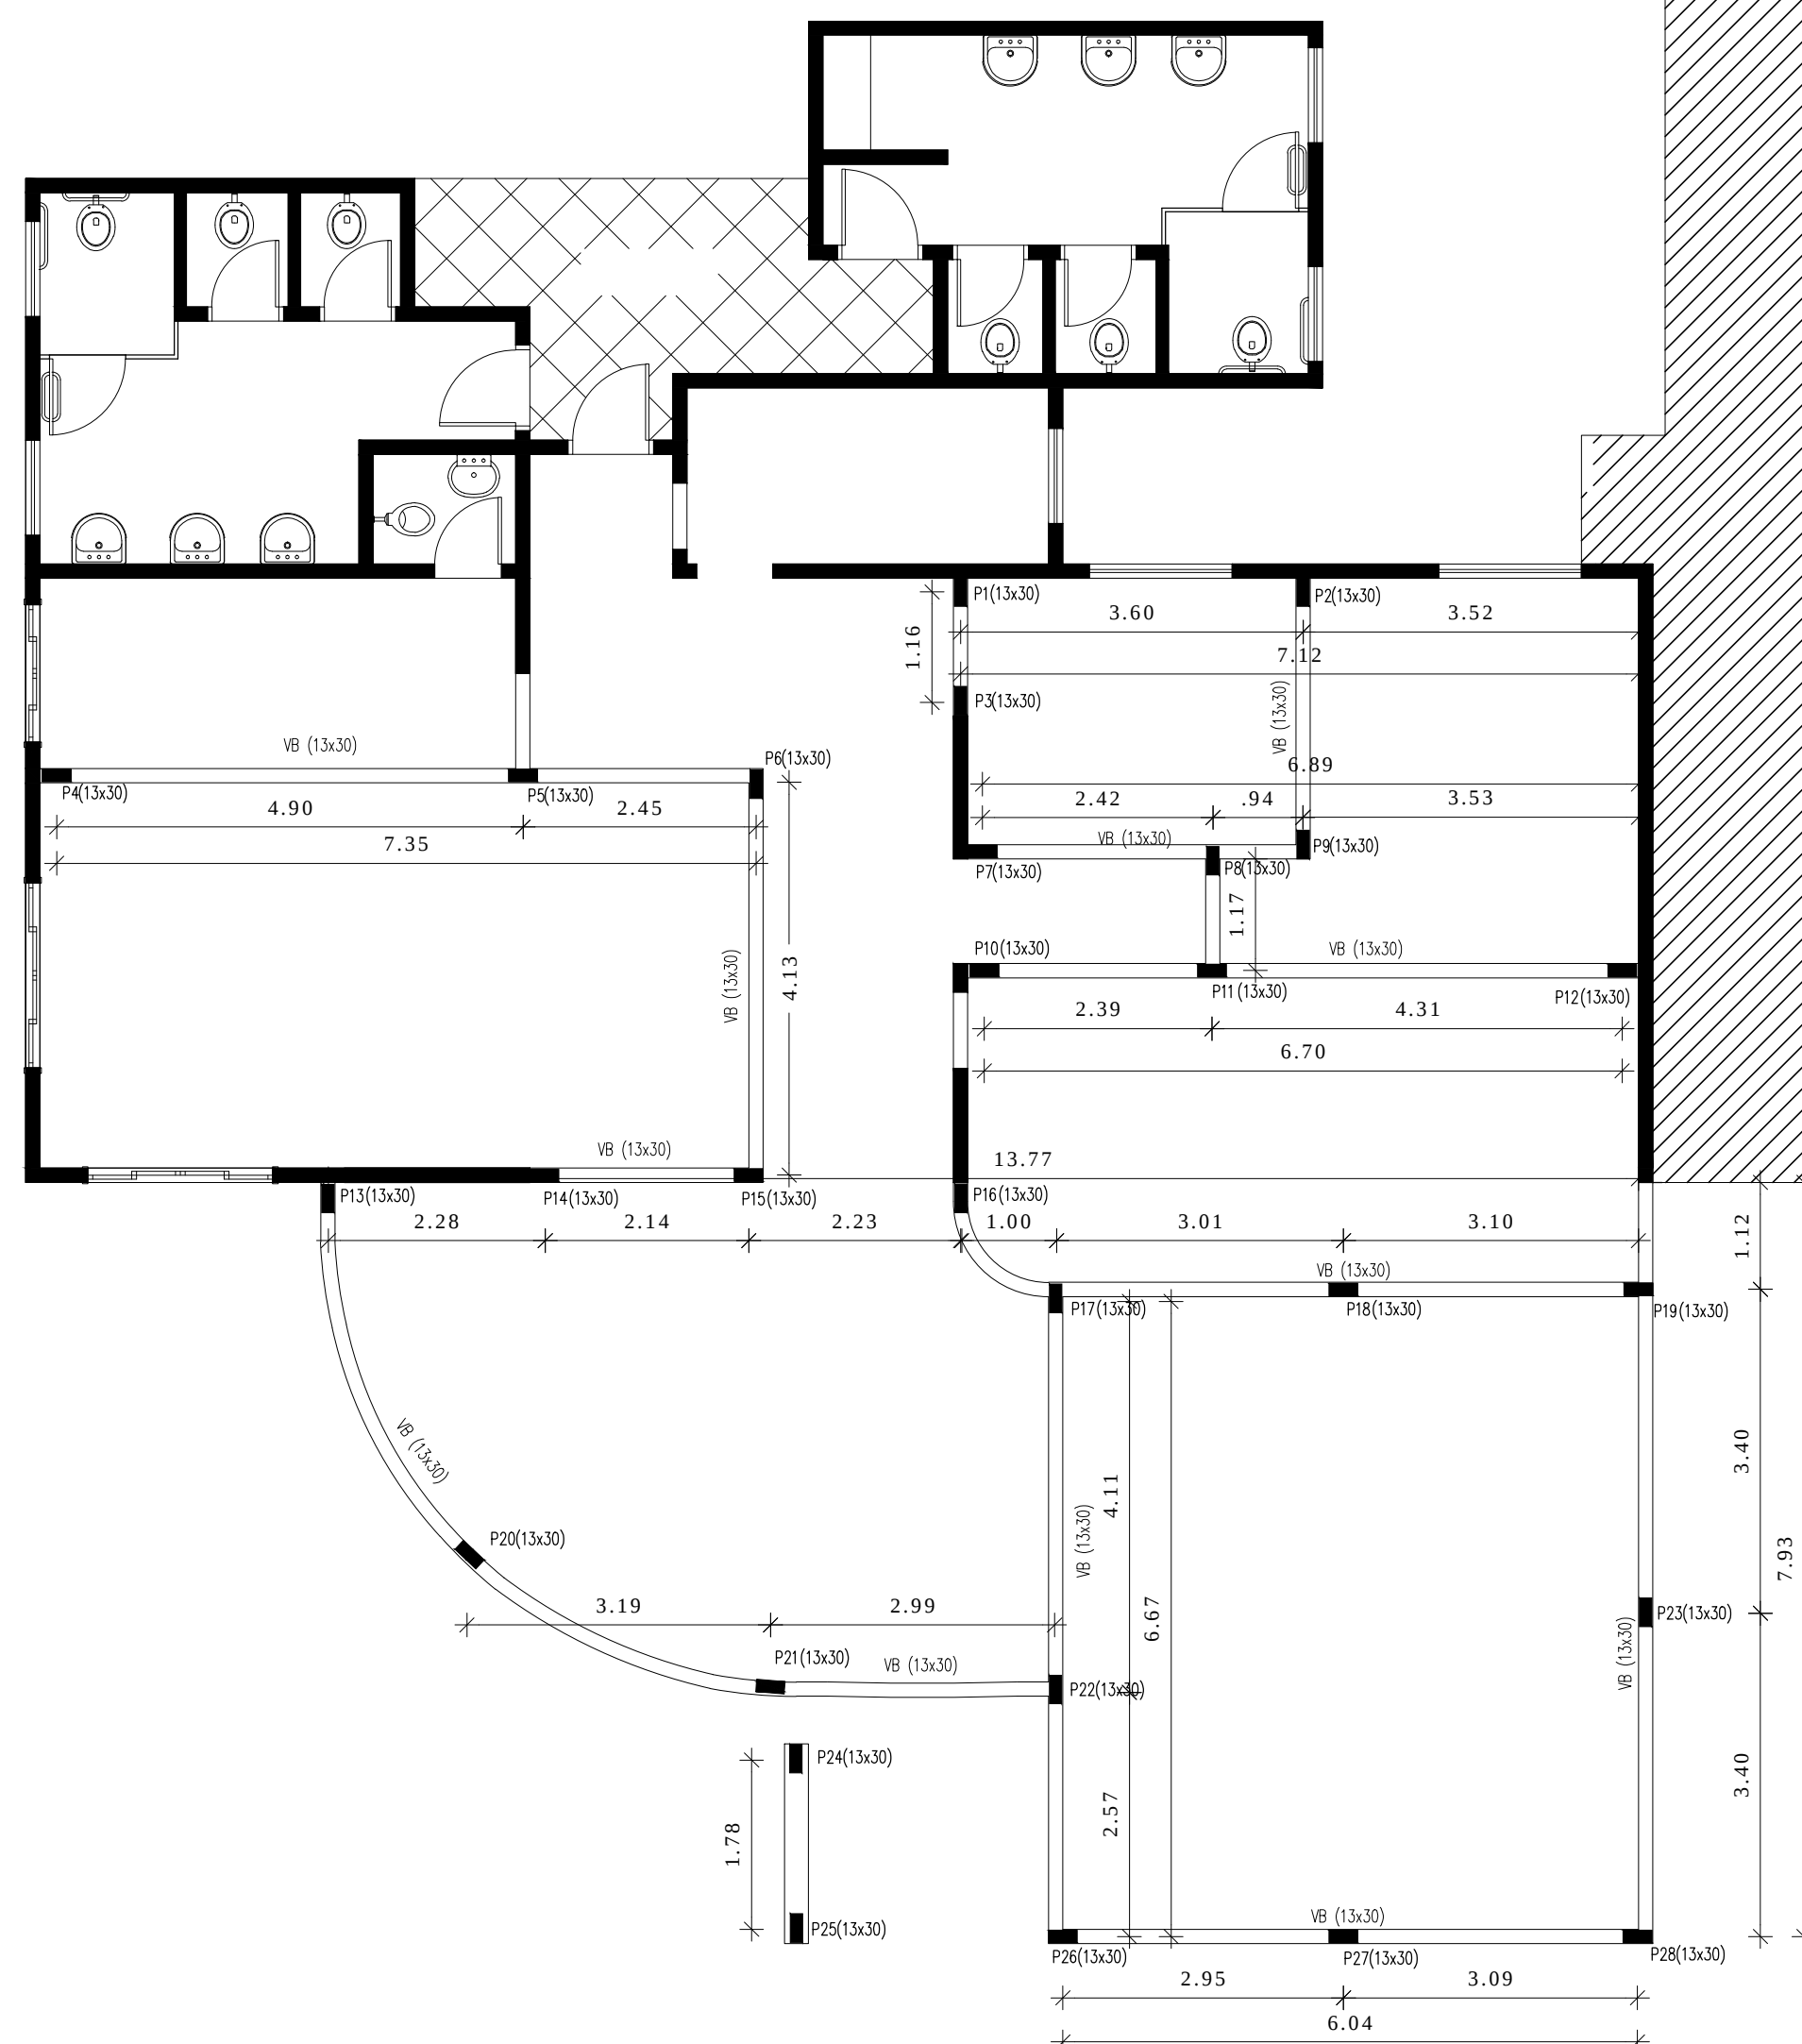

SAÚDE

PREFEITURA

EXISTENTE:	170,00m ²
ÁREA DE AMPLIAÇÃO:	94,00m ²
ÁREA DE REFORMA:	170,00m ²
ÁREA DE TOTAL:	264,00m ²

VIGAS BALDRAMES E PILARES

AMPLIAÇÃO PROVOPAR ASSISTÊNCIA - CRAS

AVENIDA CIVICA, N°322, QUADRA "08,09 e 10-J"
ASSIS CHATEAUBRIAND - PR

Execução

SECRETARIA MUNICIPAL DE
SAÚDE
ASSIS CHATEAUBRIAND

Desenho:
ROBERTO DANIEL
GRADUANDO DO 5º ANO
DE ENGENHARIA CIVIL

Escala:
INDICADA

Prancha:	
----------	--