


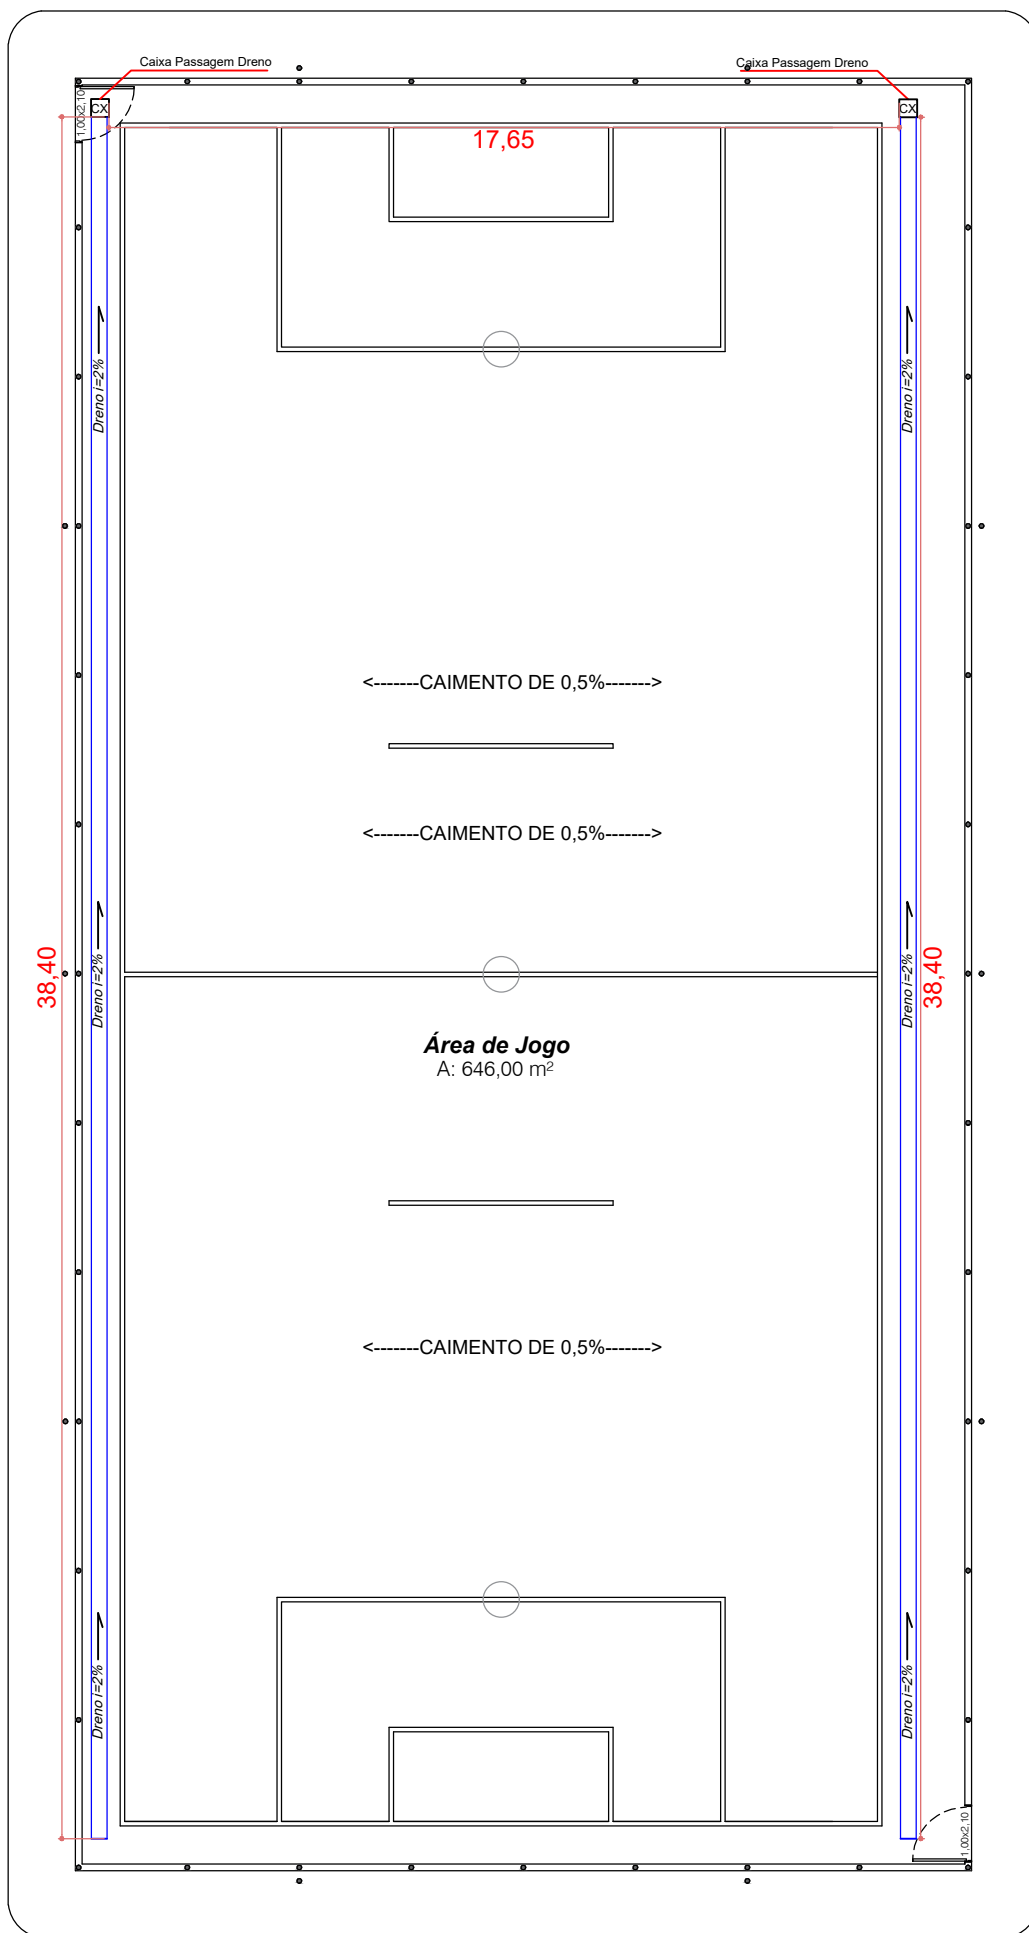

Dreno: 146,65 m