


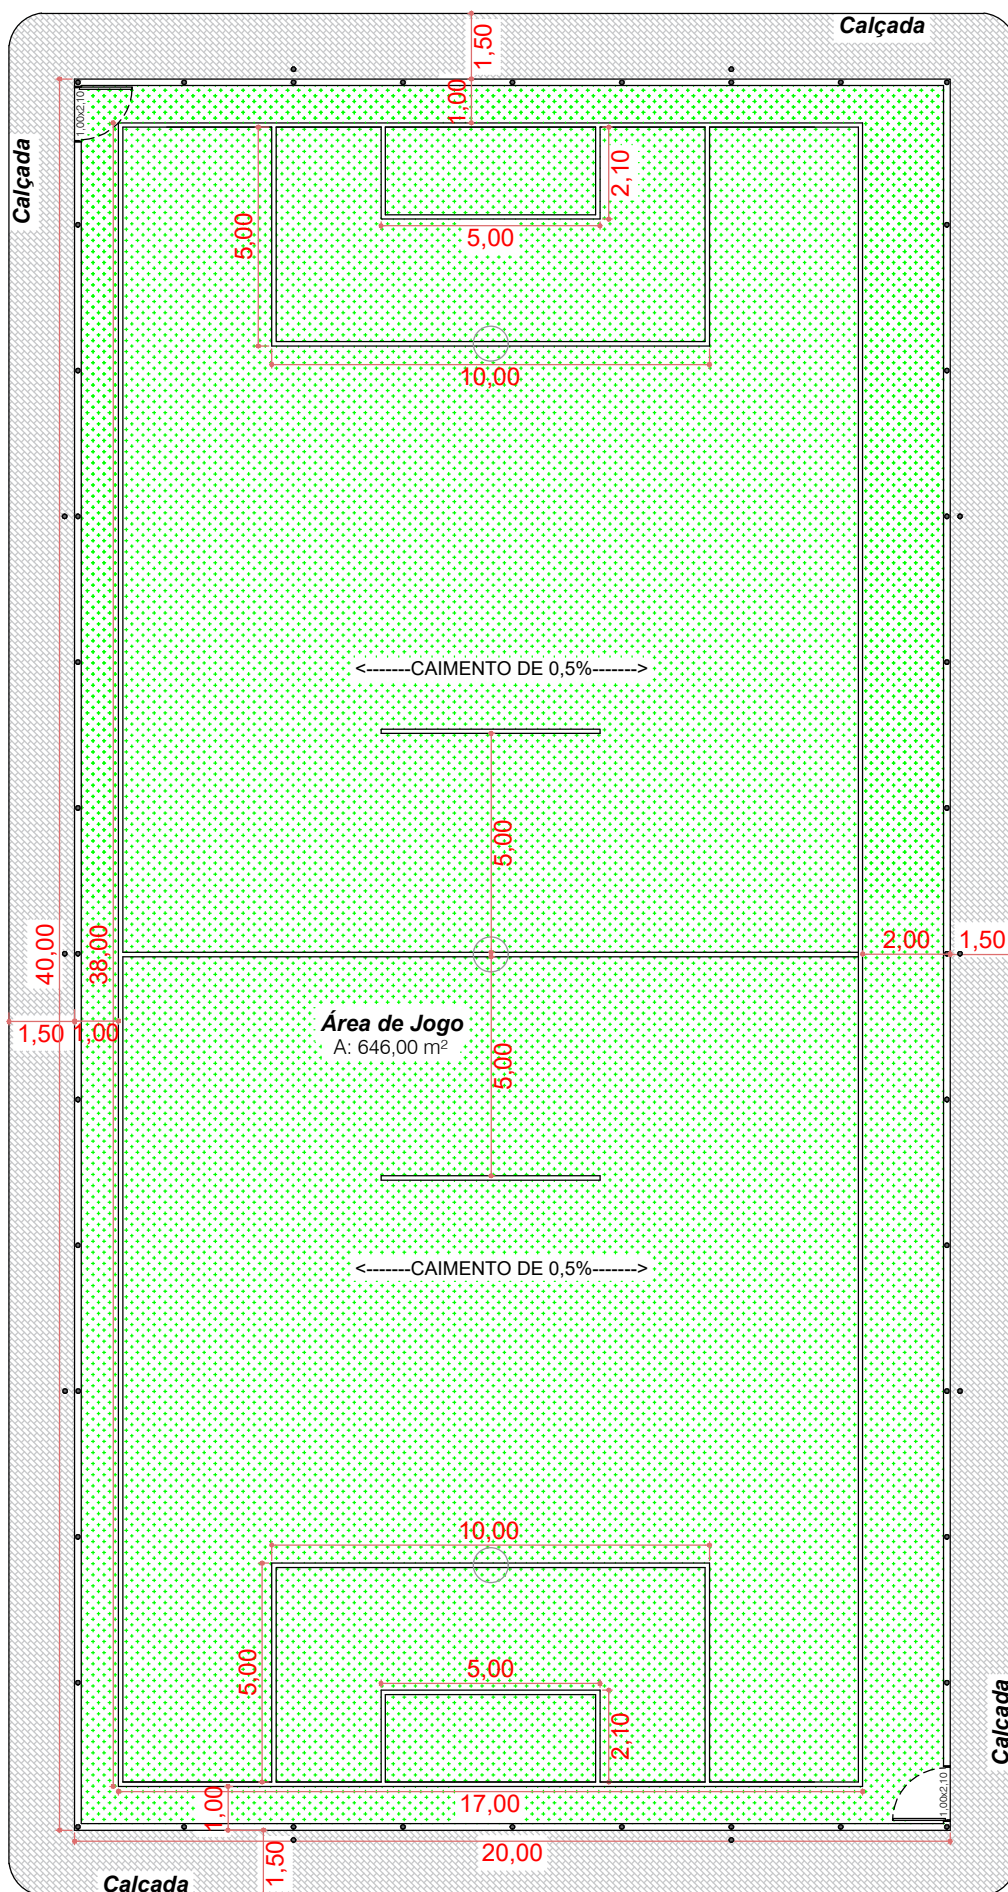

Grama Sintética: 800,00 m²

Calçada: 188,43 m²

Alambrado: 840,00 m²