
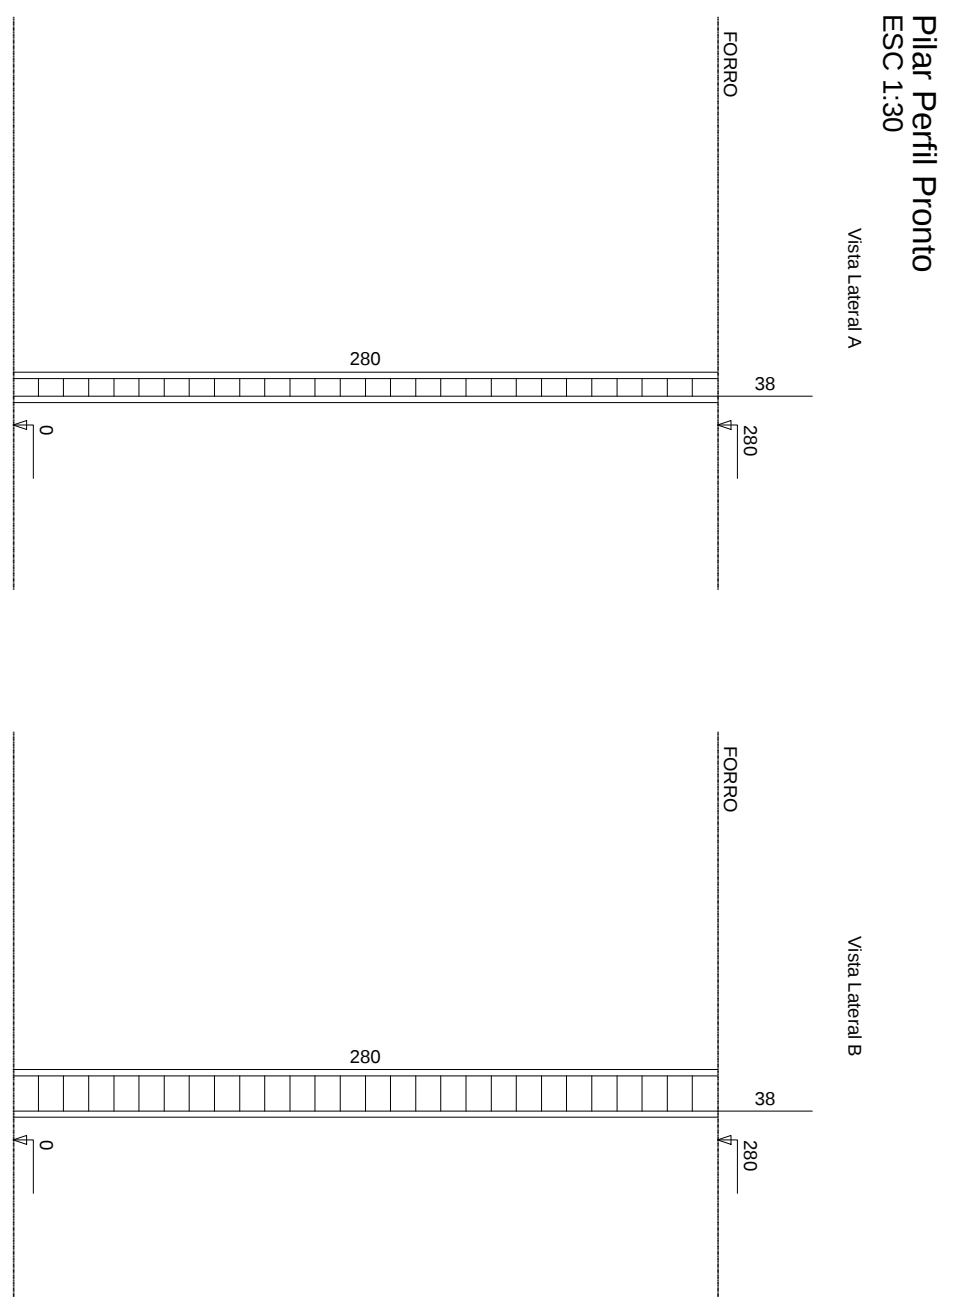
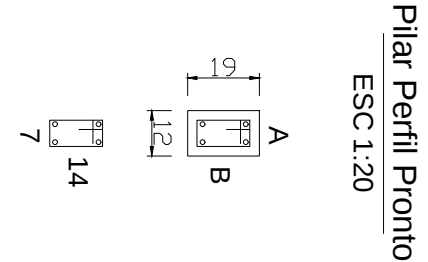
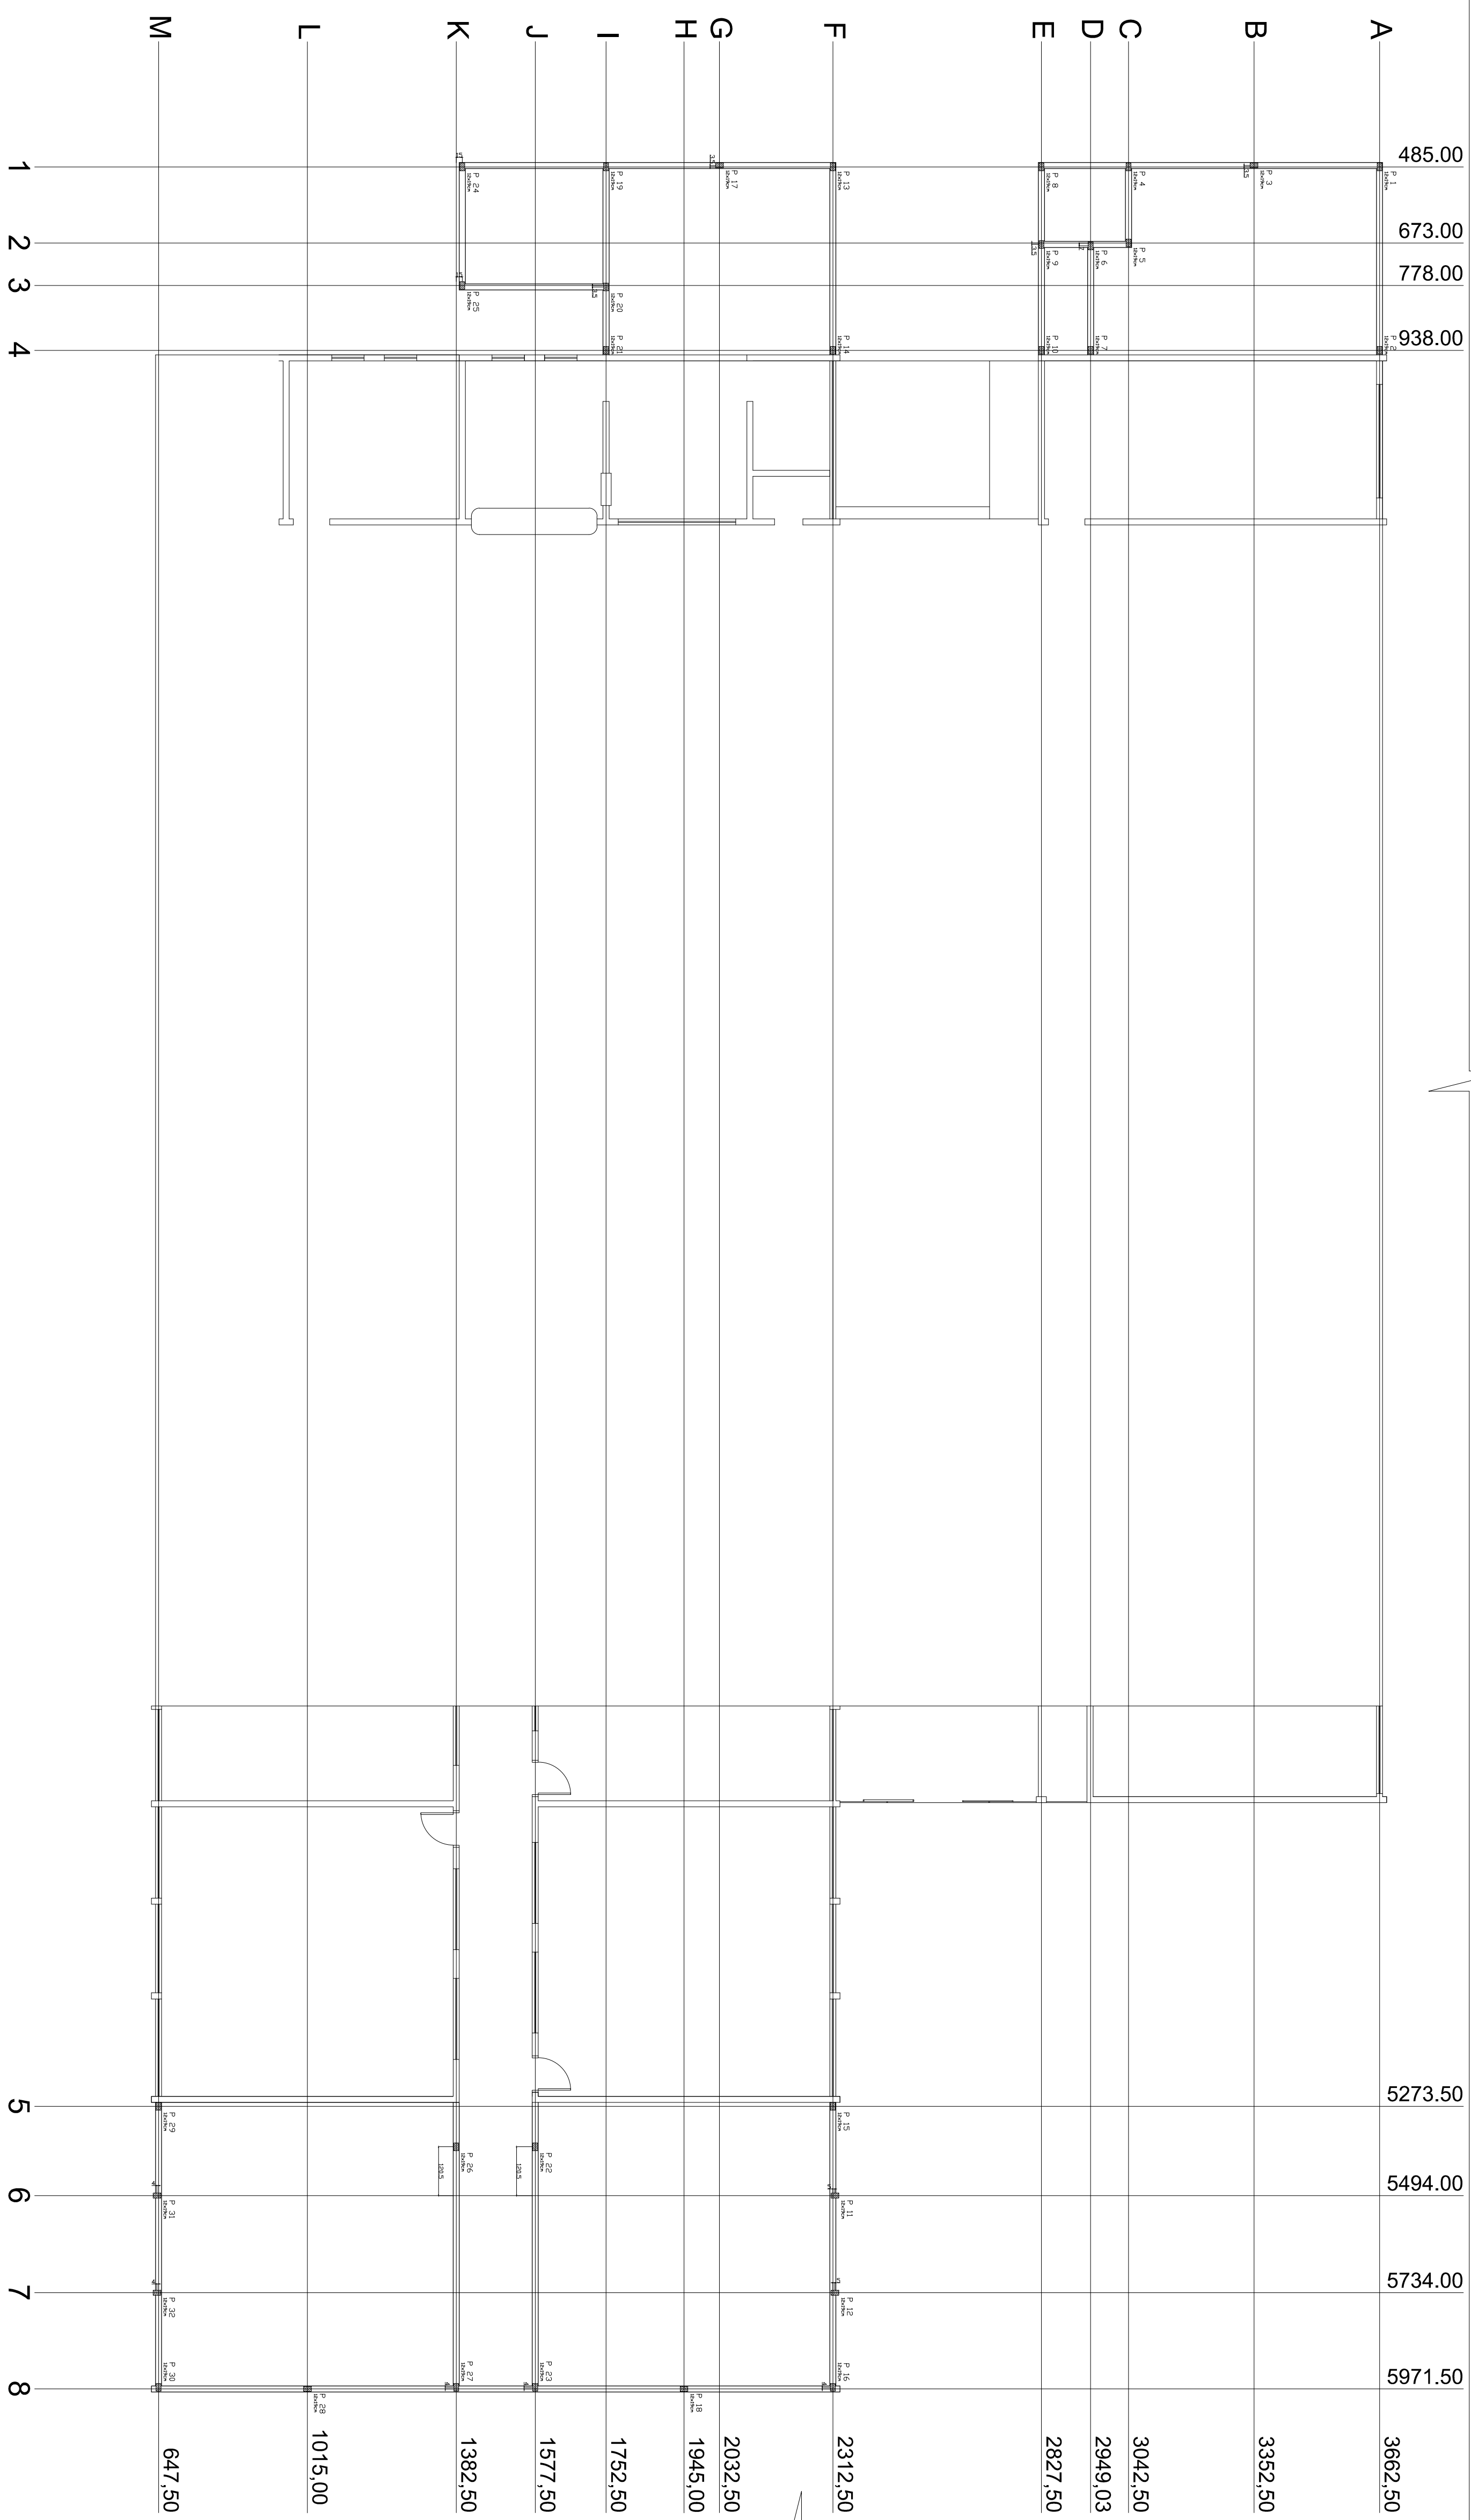
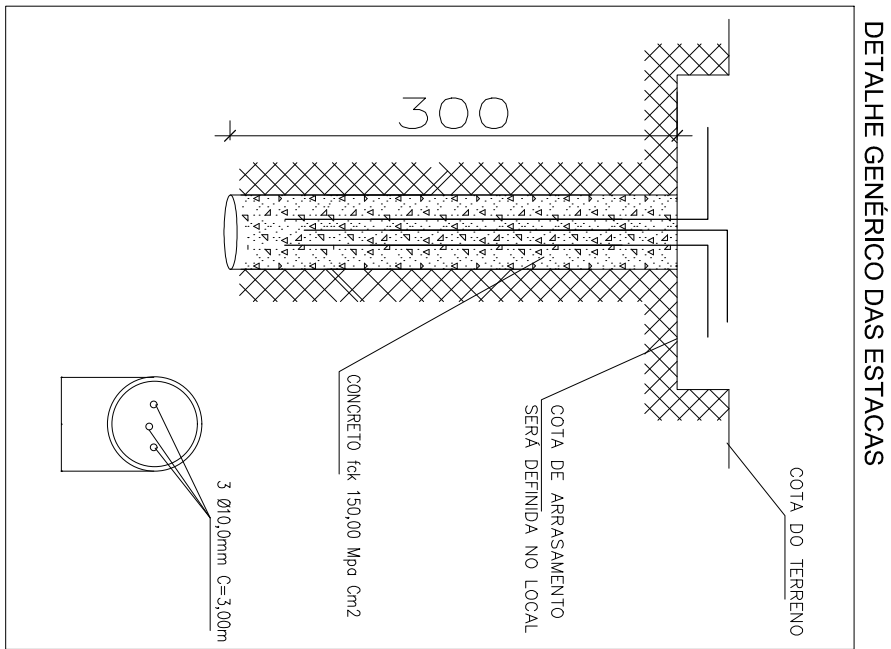


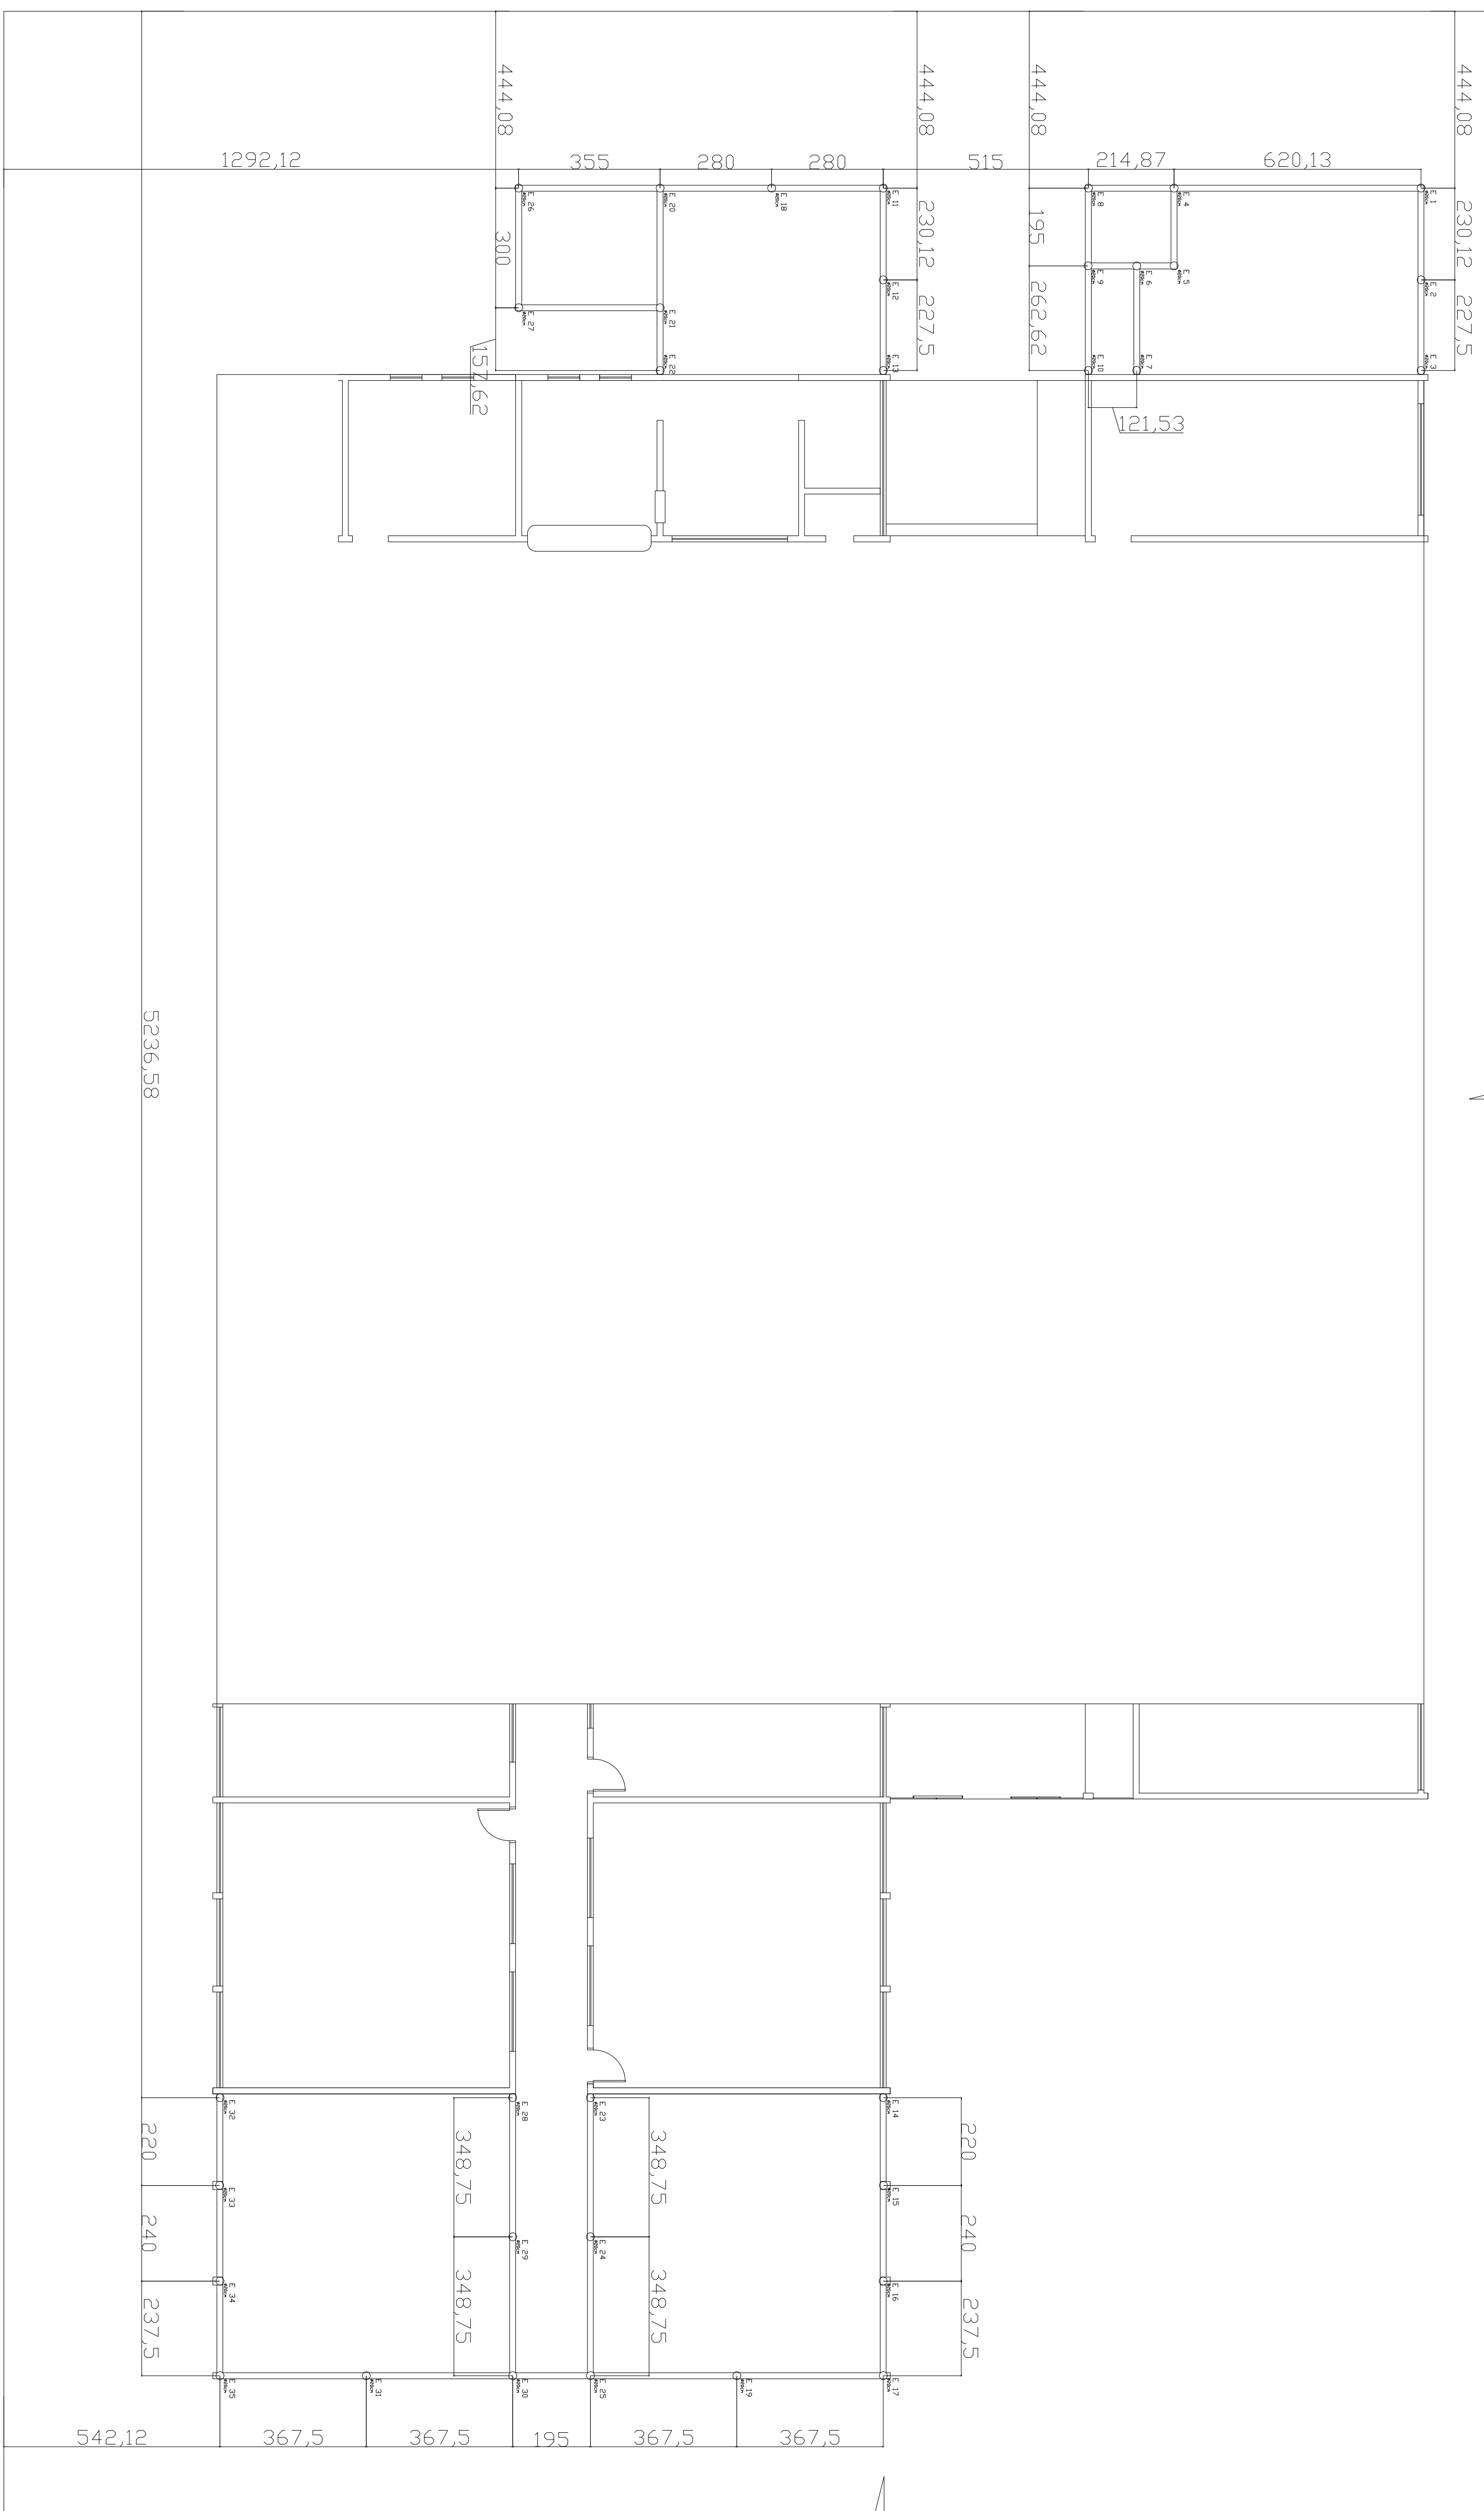

Resumo do aço dos pilares			
PERFIL	C TOTAL	C TOTAL + 10 % N. BARRAS + 10 %	
	(m)	(m)	(t2 m3)
7 x 14	89,5	98,50	9

[illegible]