


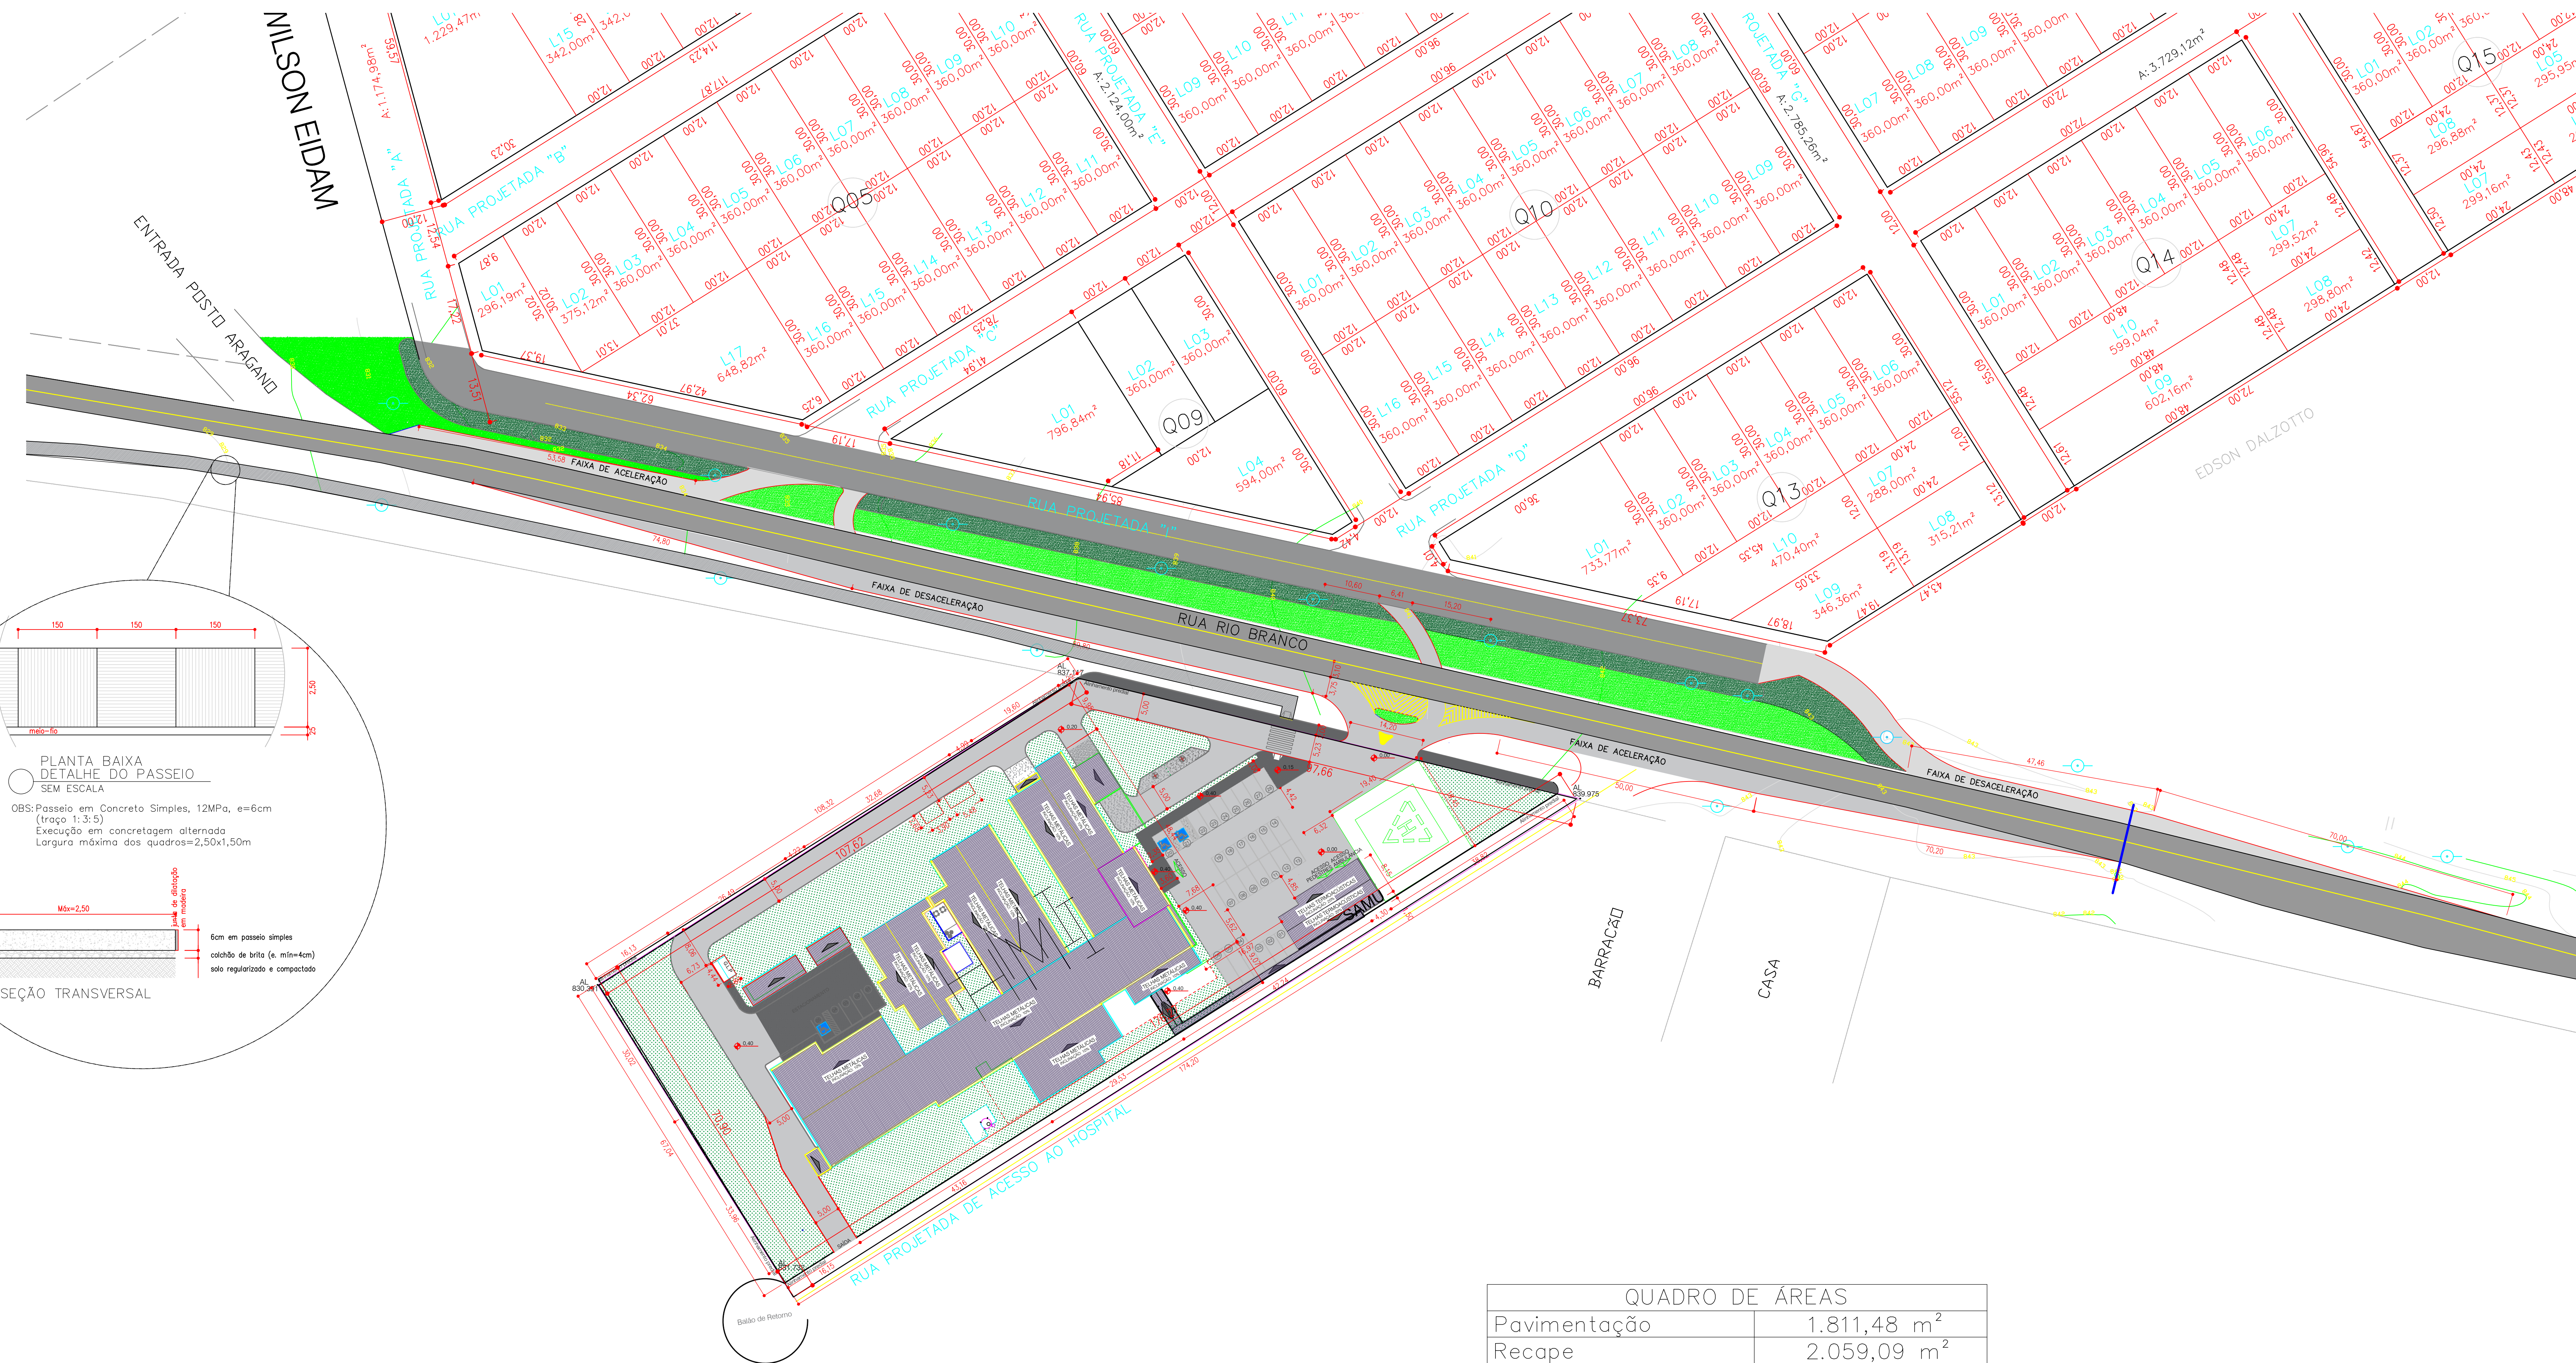

QUADRO DE ÁREAS	
Pavimentação	1.811,48 m ²
Recape	2.059,09 m ²
Pintura	40,00 m ²
Meio Fio	643,26 m ²
Calçada em concreto	1.052,00 m ²

