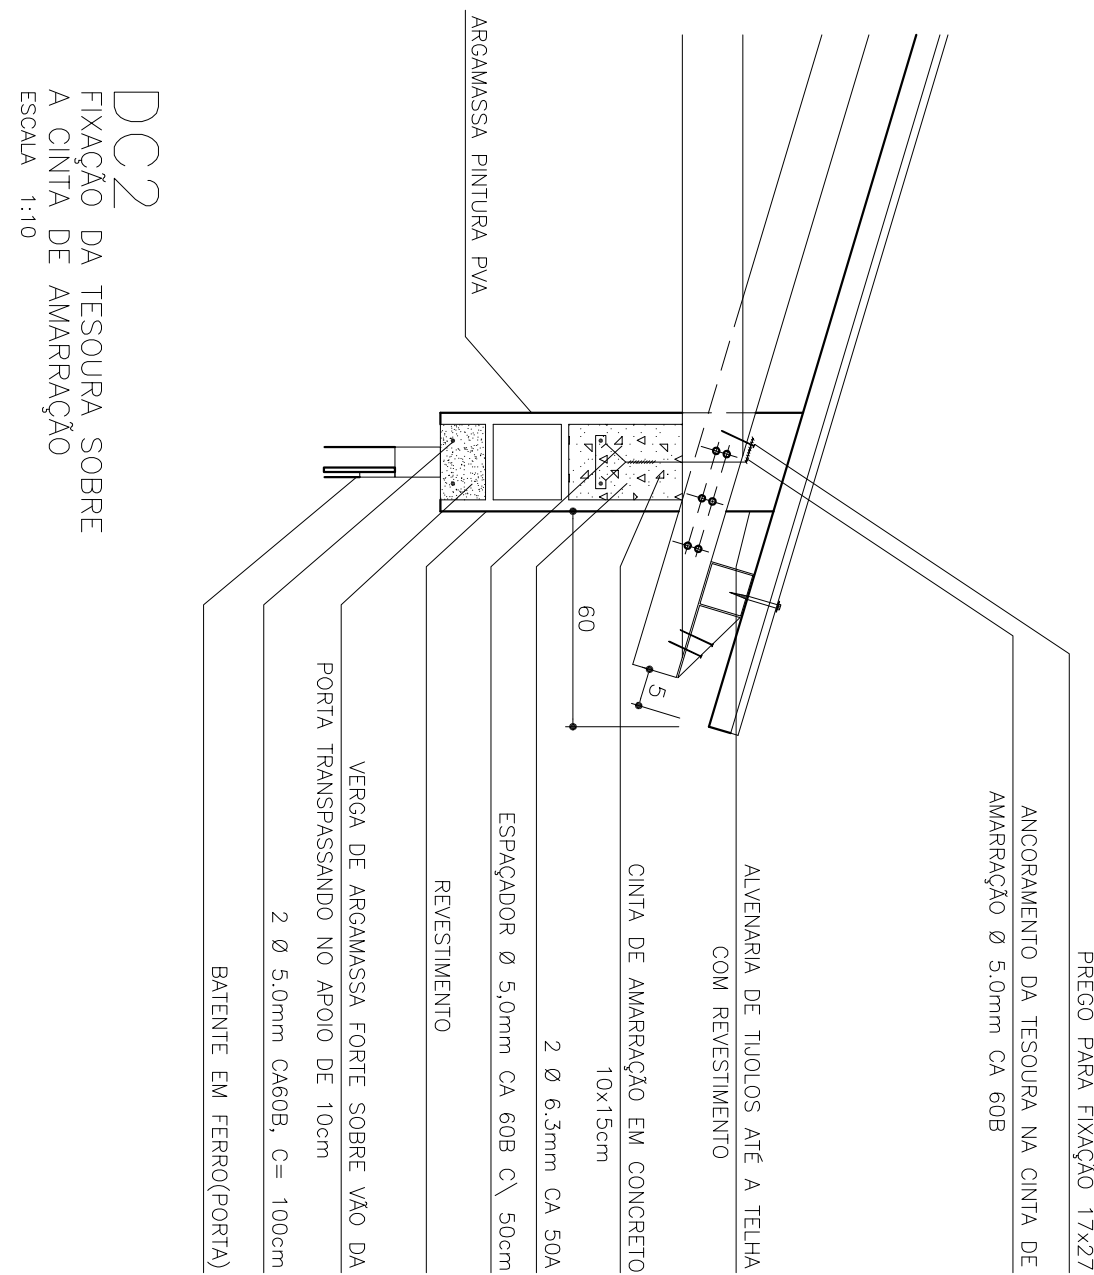
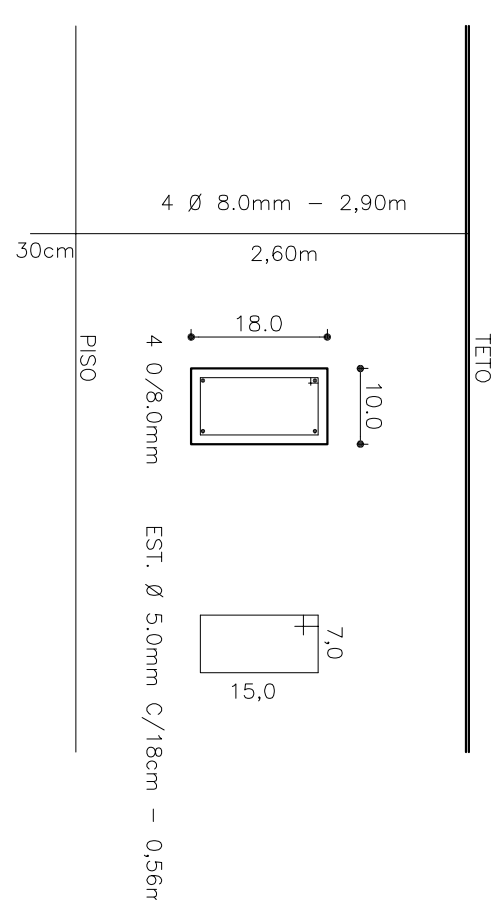
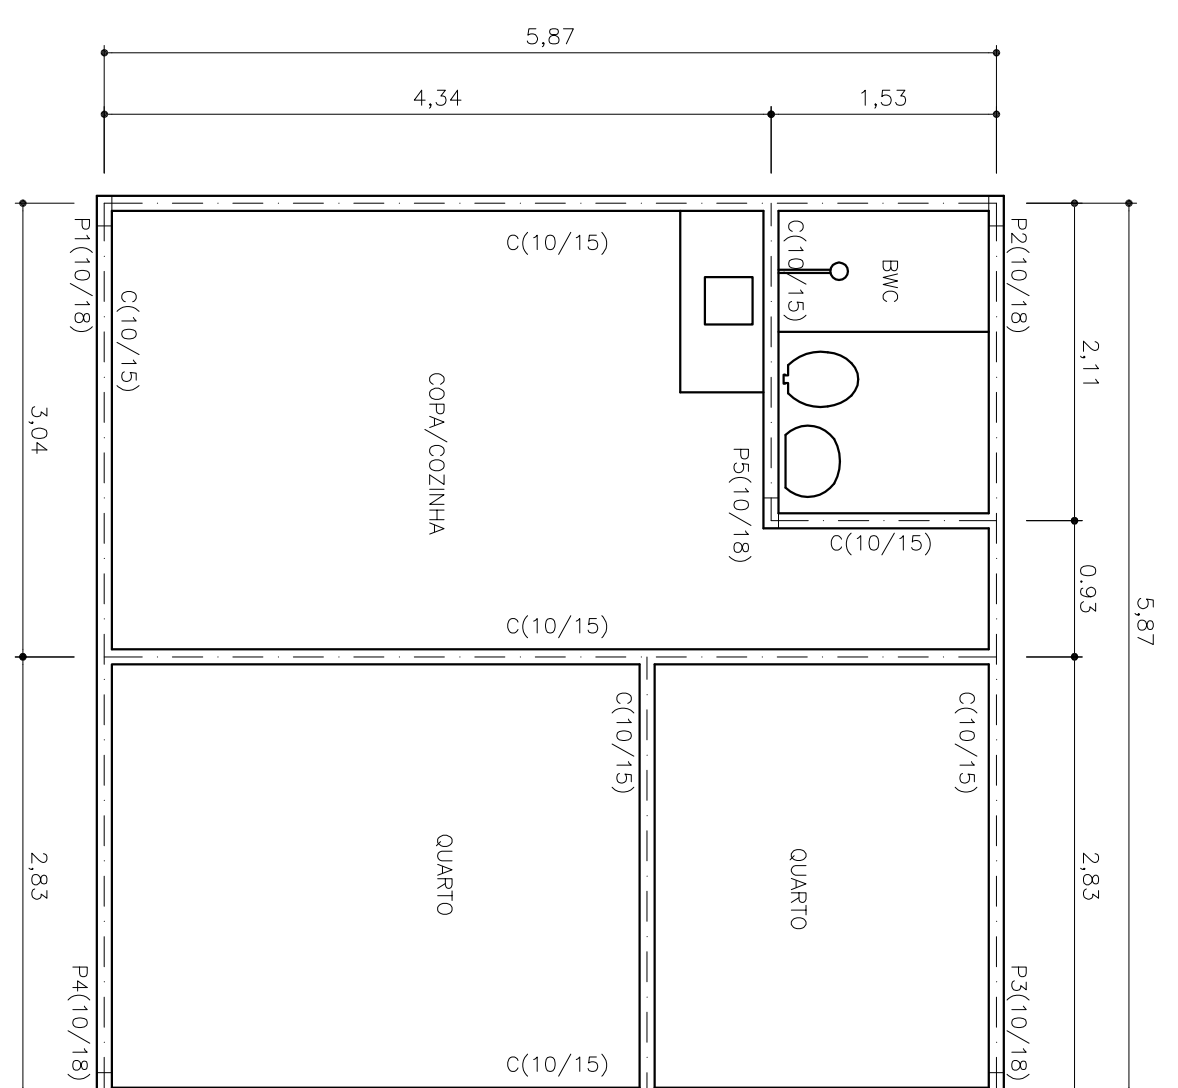
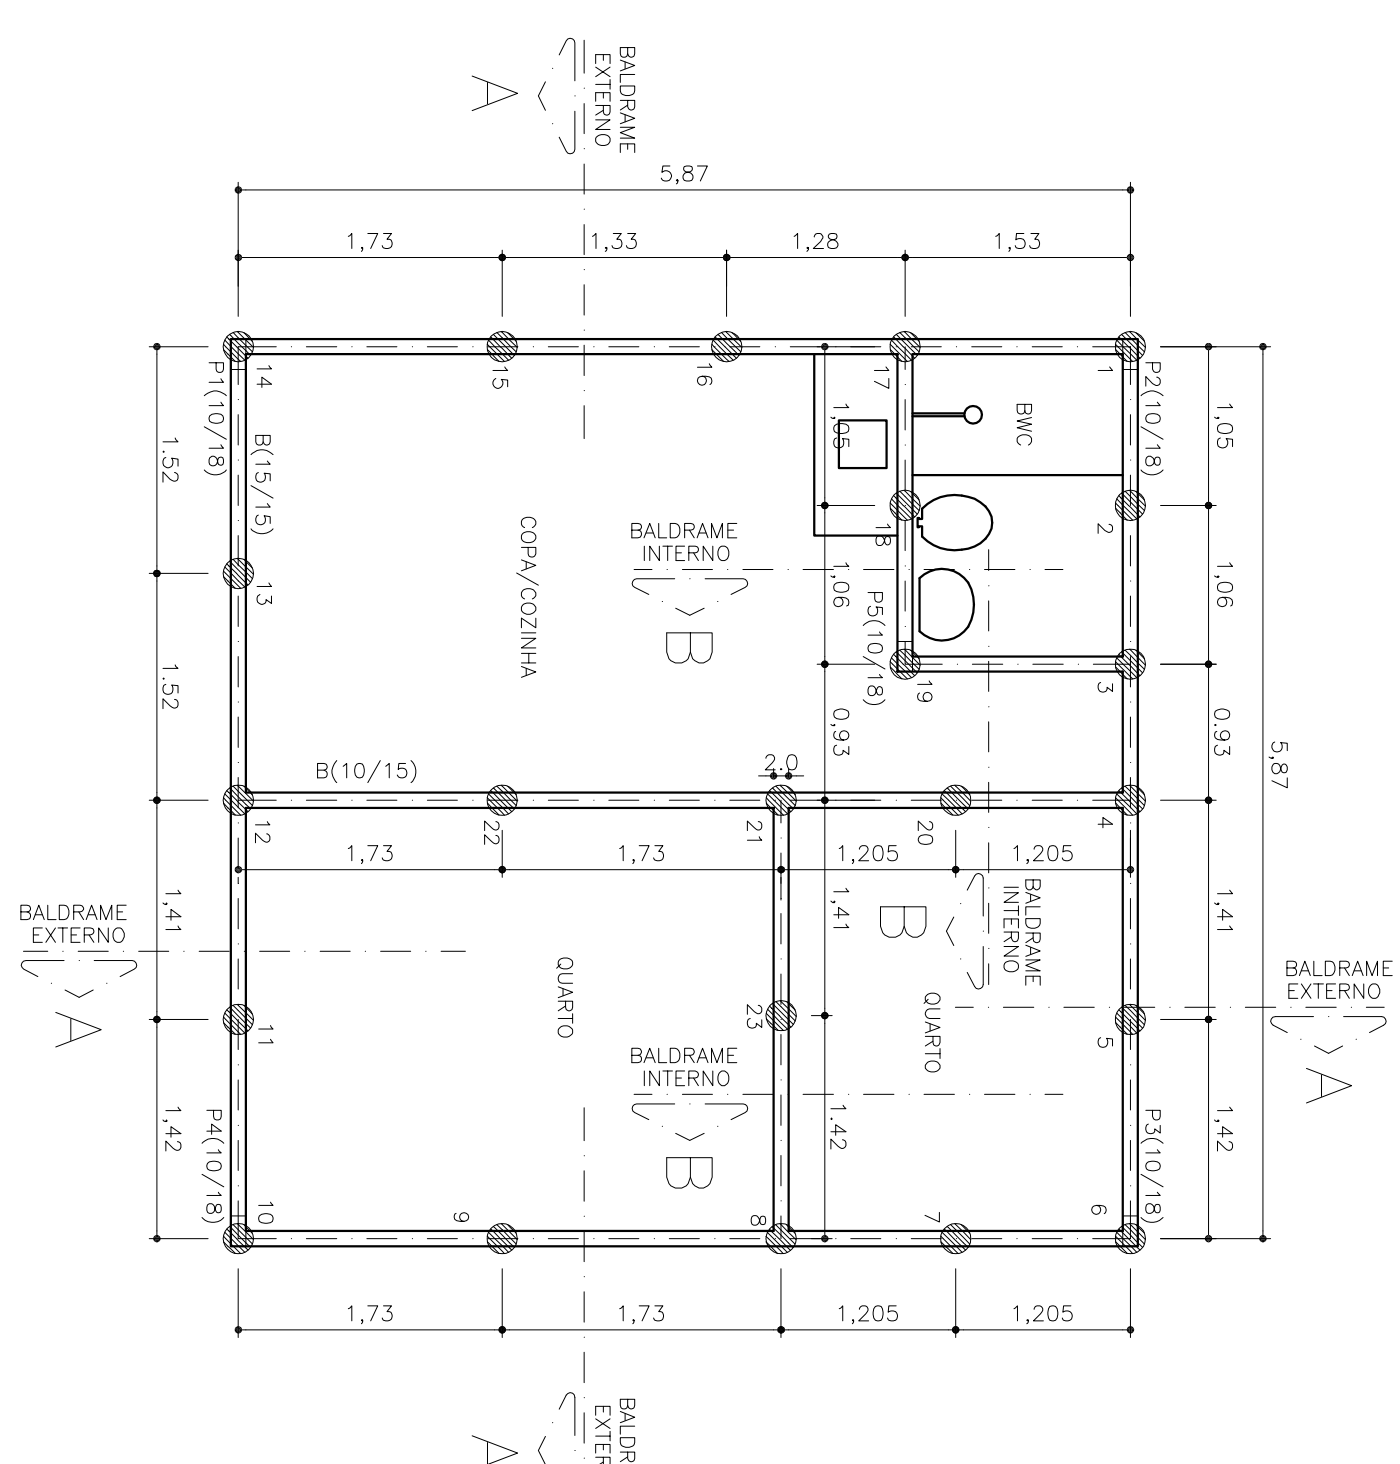
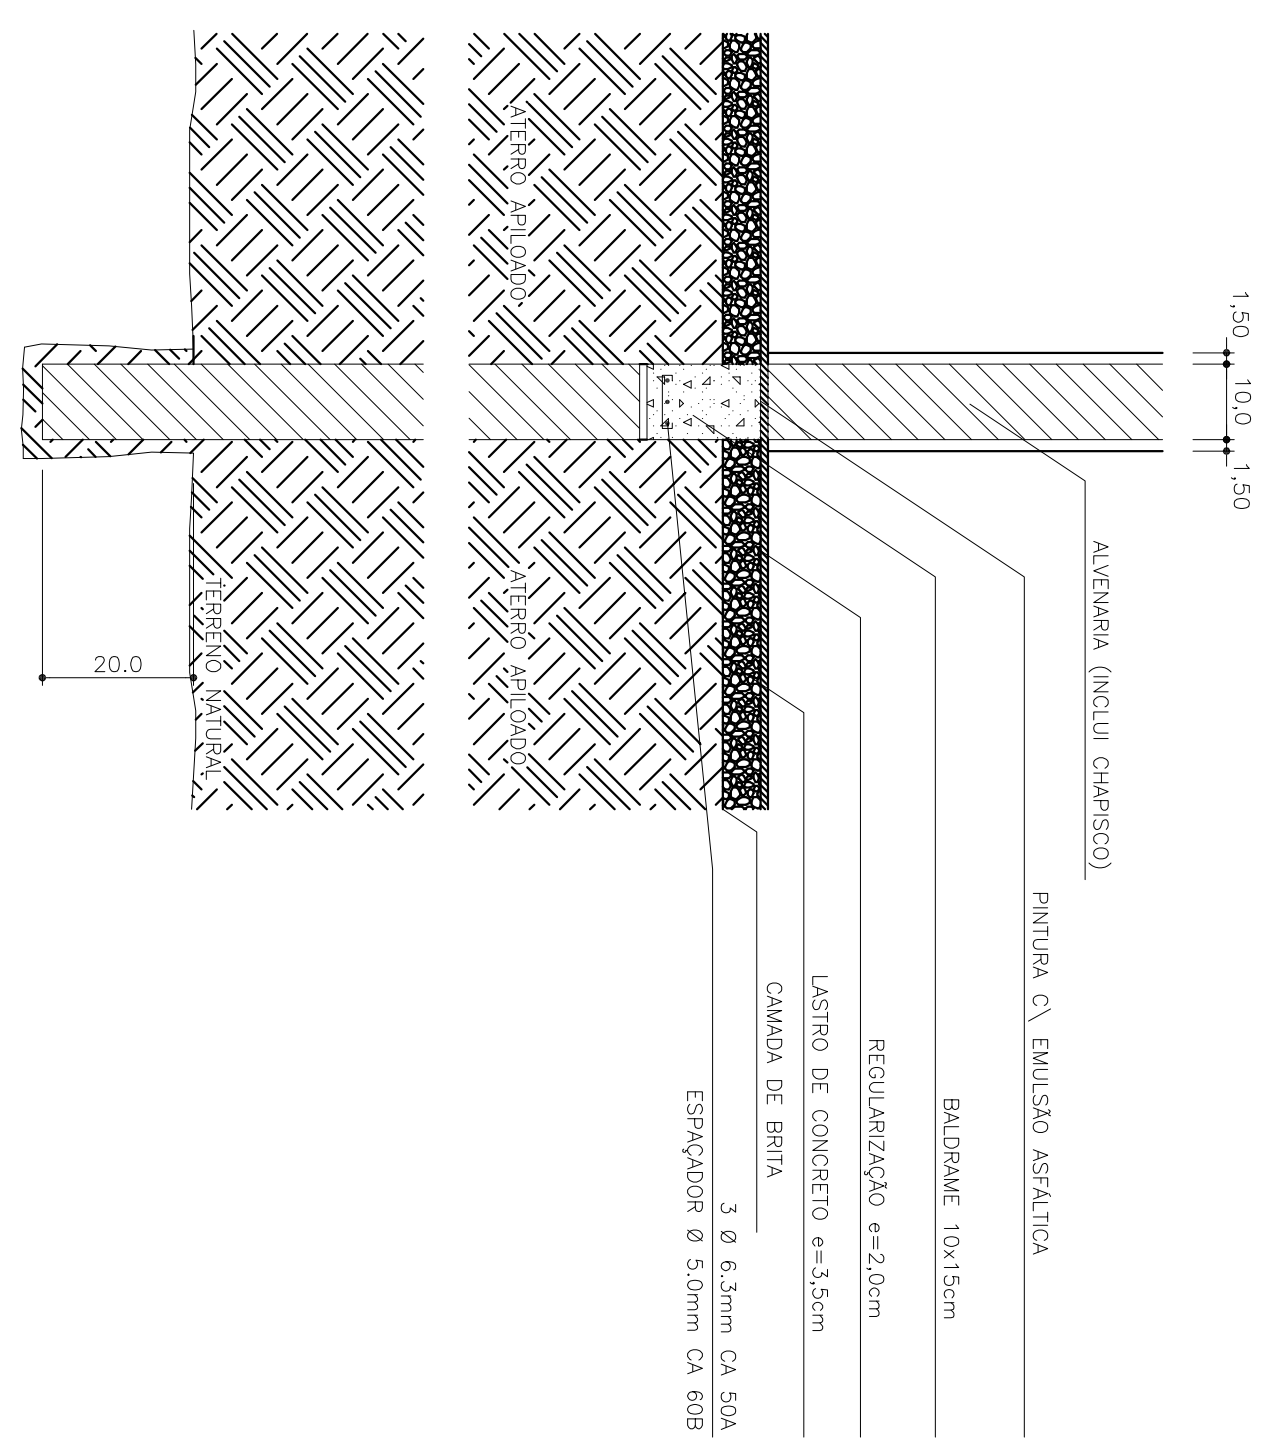
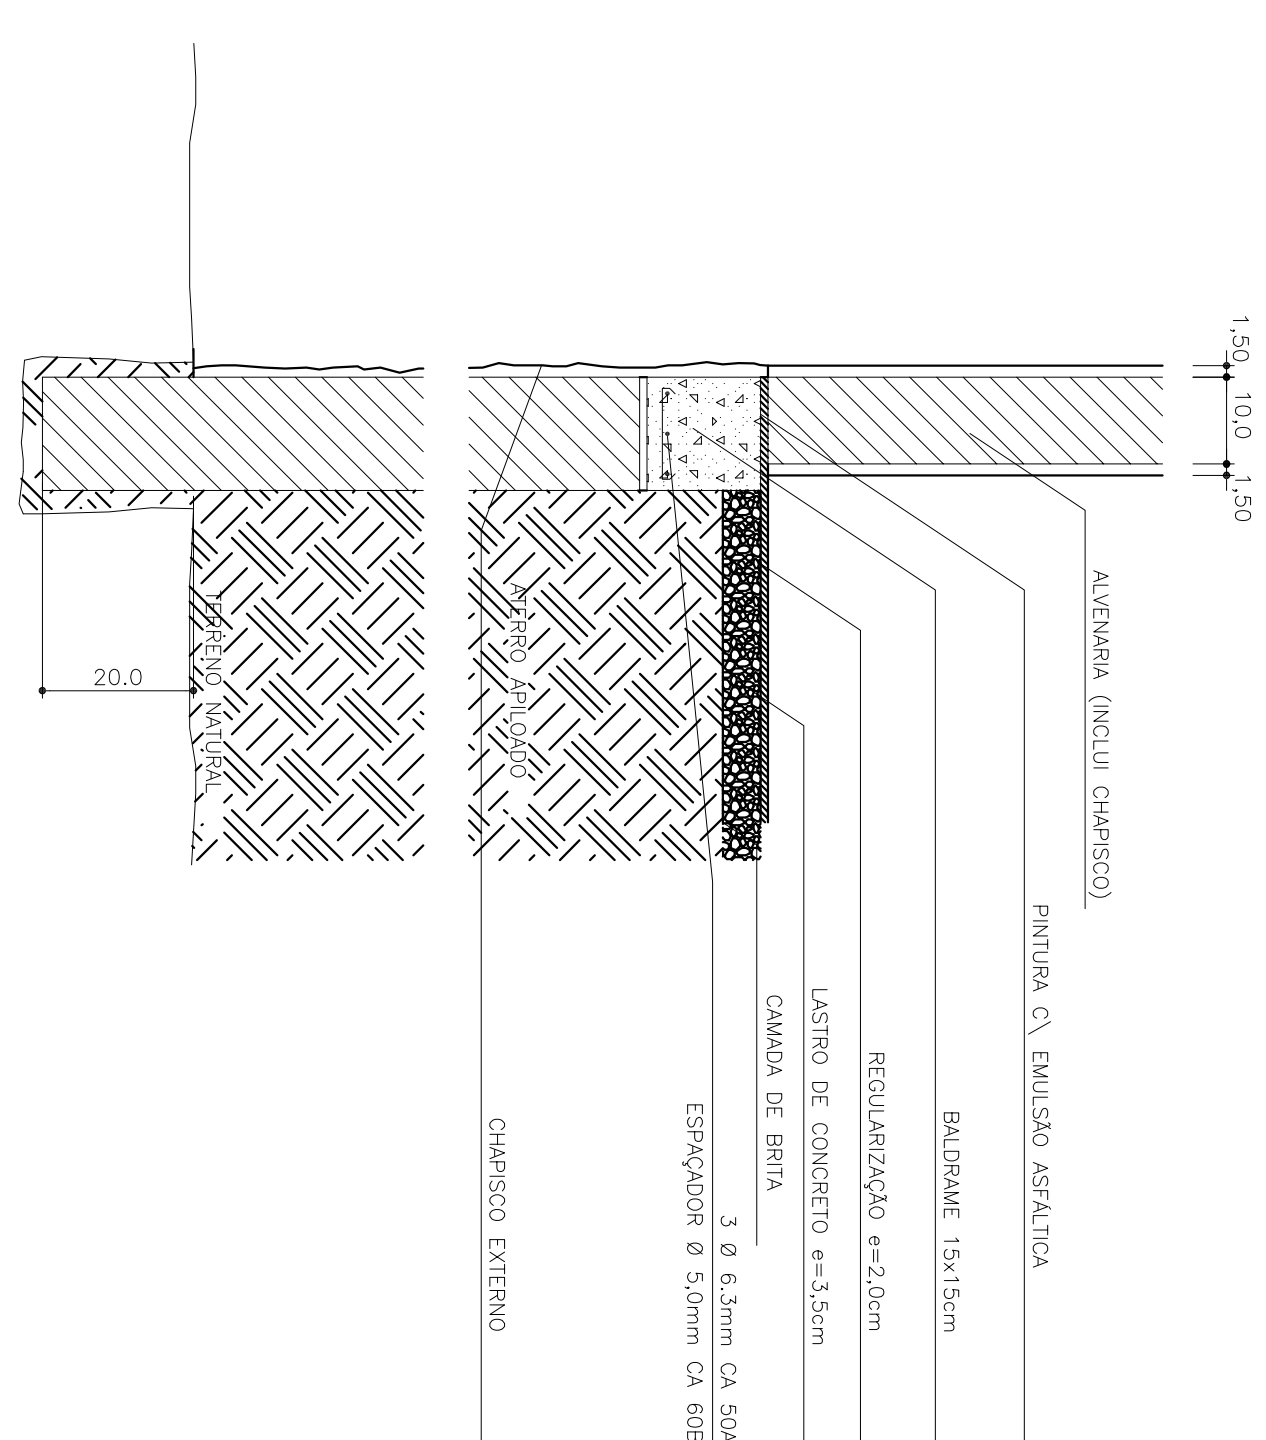
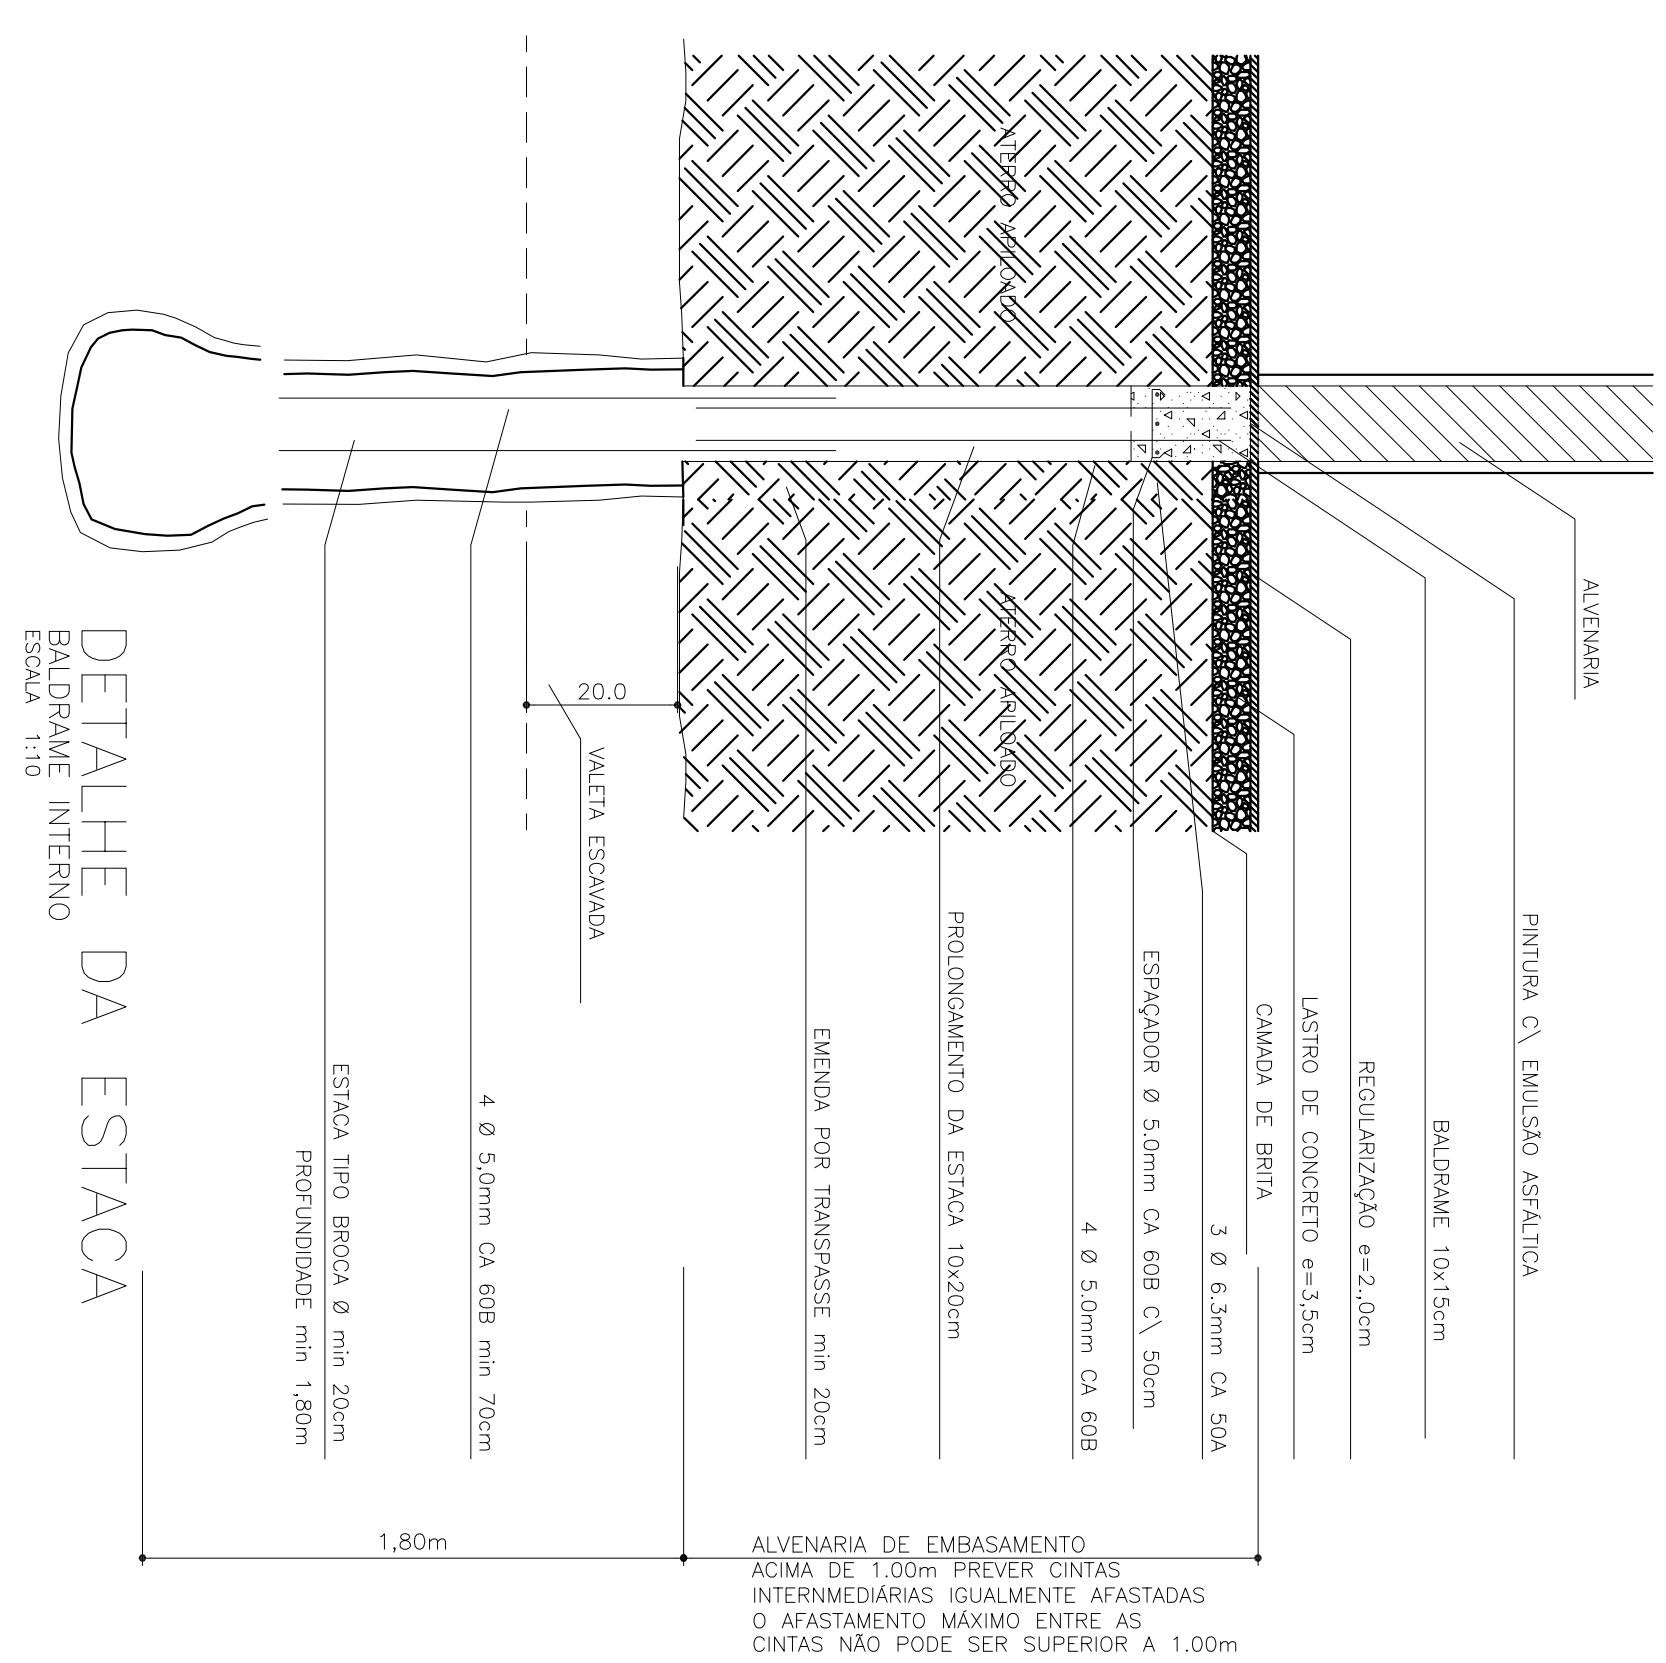
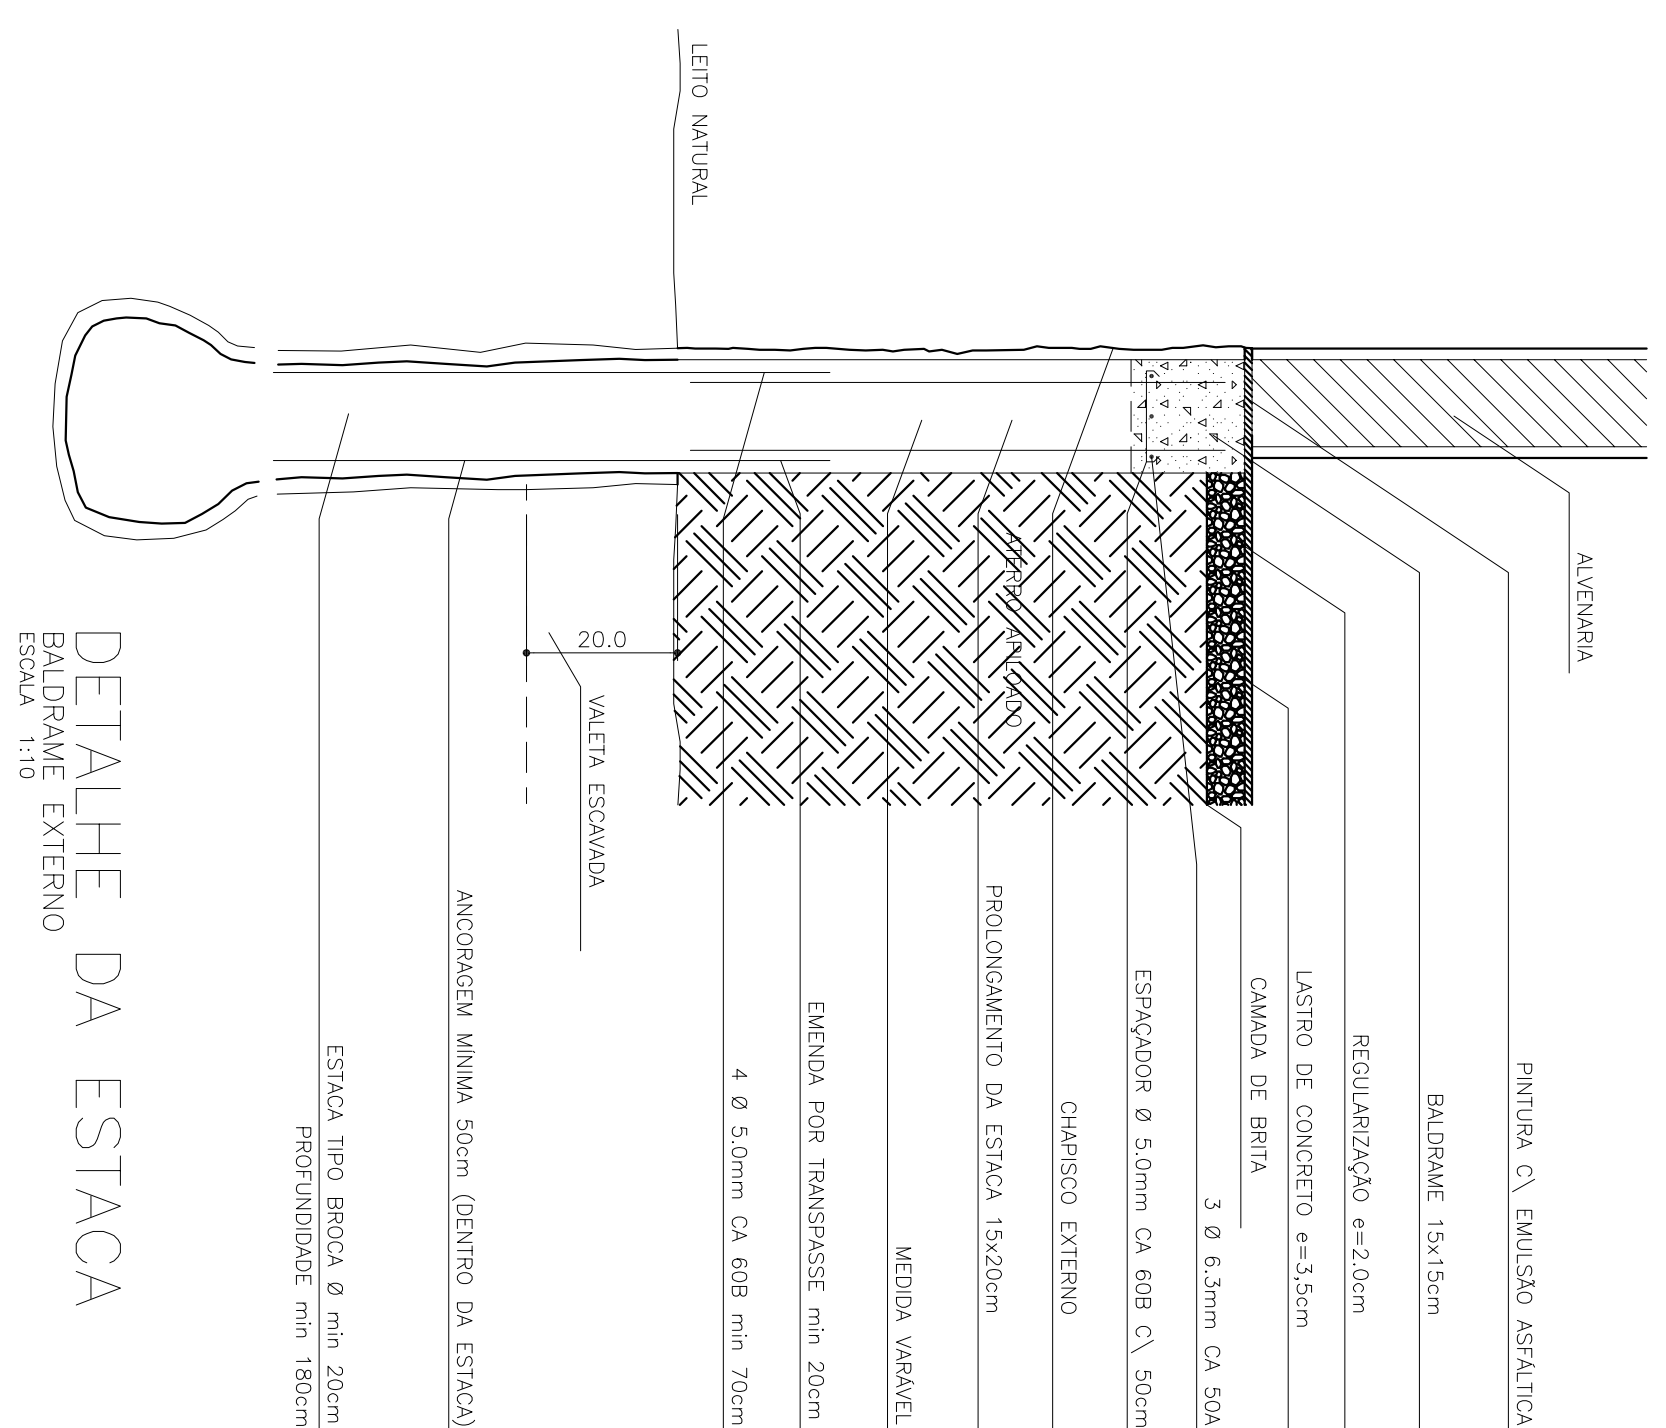





PROJETO ESTRUTURAL	
PREF. MUN. DE SÃO JORGE DO IVAI	
ESTABELECIMENTO	
RESIDENCIAIS POPULARES C/ 36,00m2	
RESPONSÁVEL TÉCNICO	
LEITICIA W. EIDAM	
DESENHO	
ESCALA	INDICAÇÃO
DATA	REVISÃO/200
F. Nº	Nº F.
01	01
Asss	
OBRAS / 04/08	