

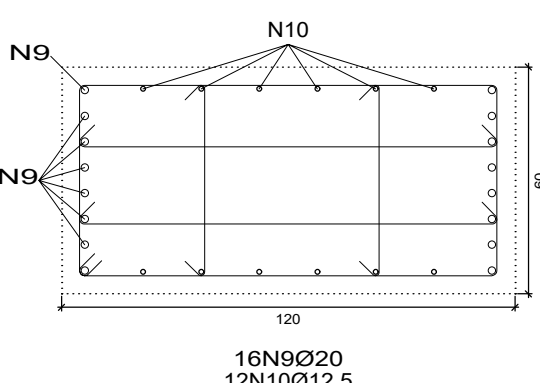
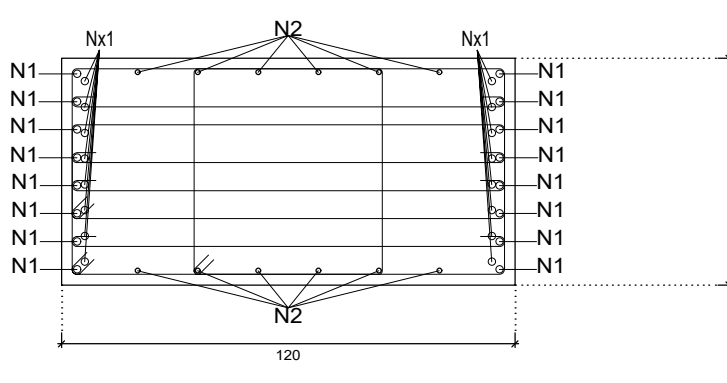


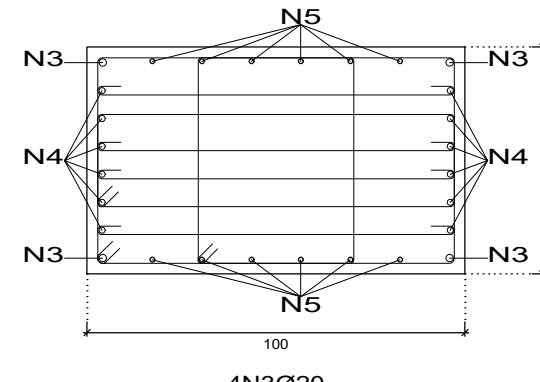

Escala 1:20

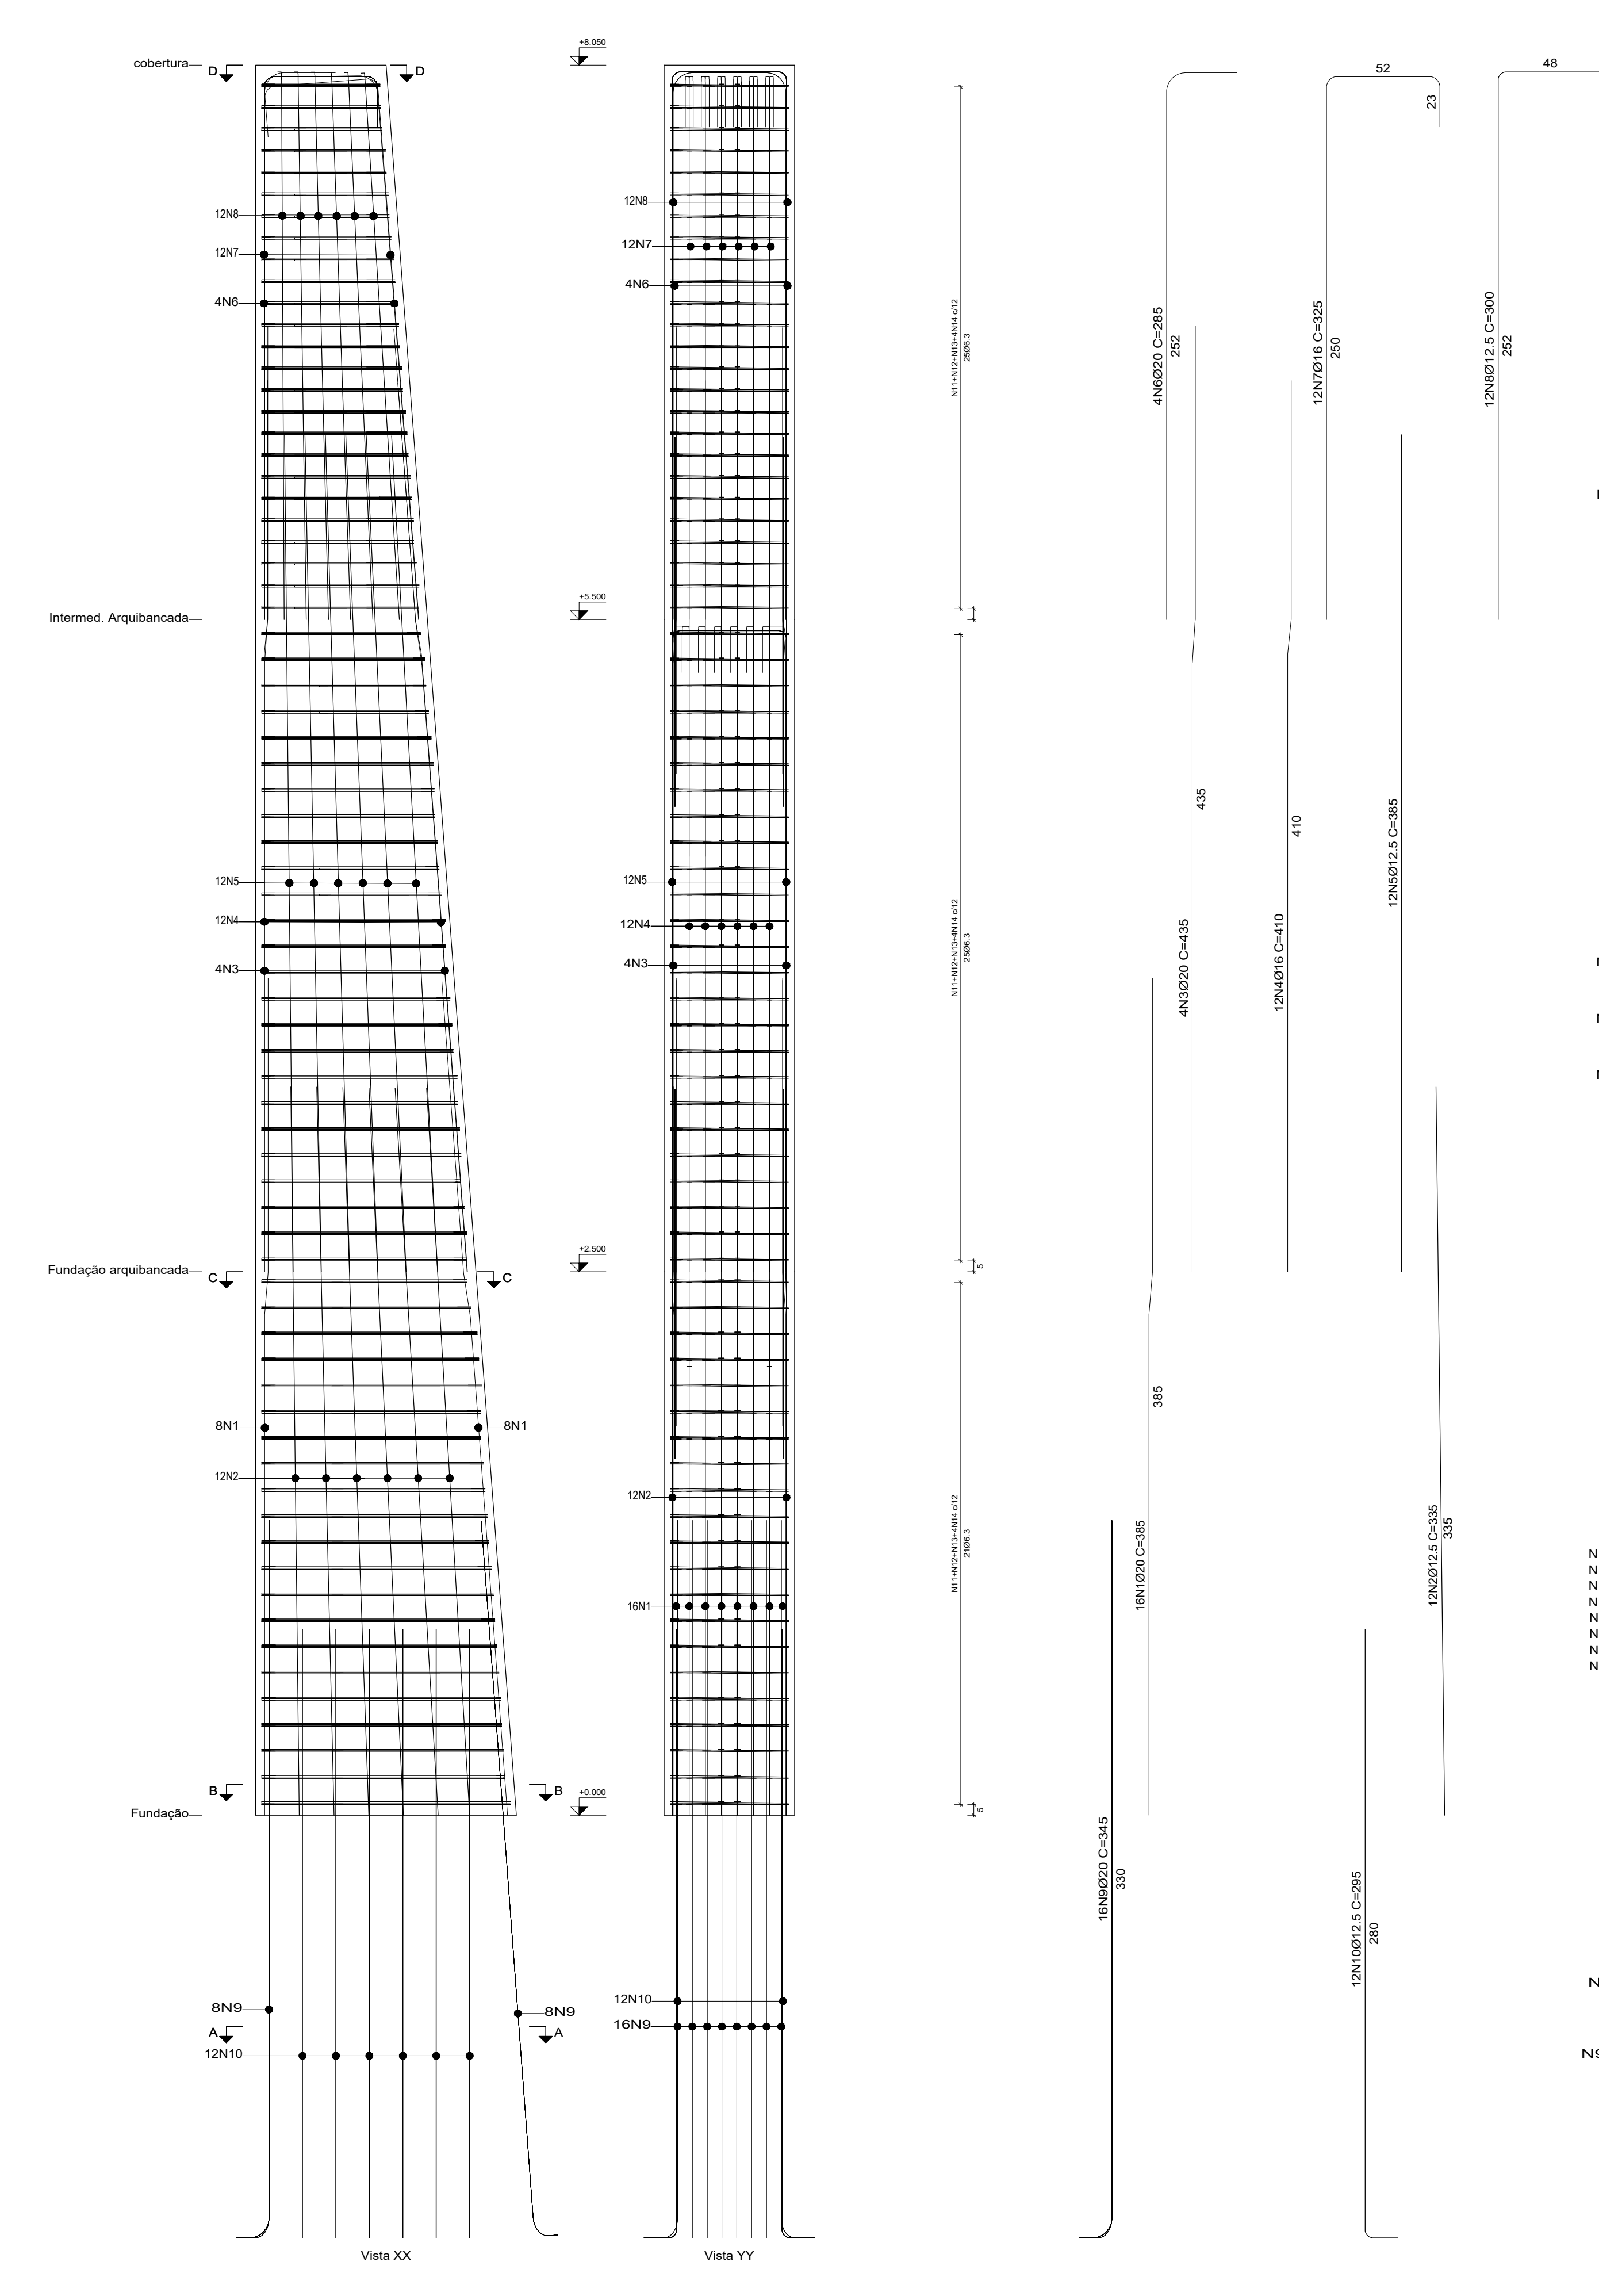