


SECCO A.A.

ESC 125

40

15

10



35

15



ESTACAS DE DIÂMETRO DE 25,00 CM PERFORADA MANUAL OU COM MÁQUINA E PREENCHIDA COM CONCRETO COM SLAMP +/- 3 COMPACTADO,

escala 1:50

V1 - RAMPA
ESC 1:50

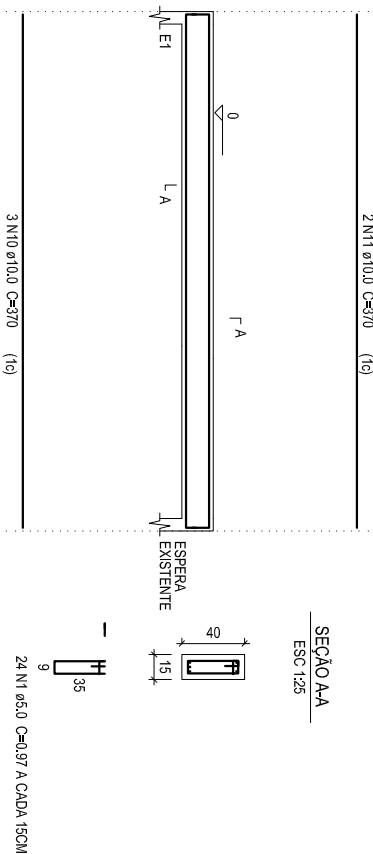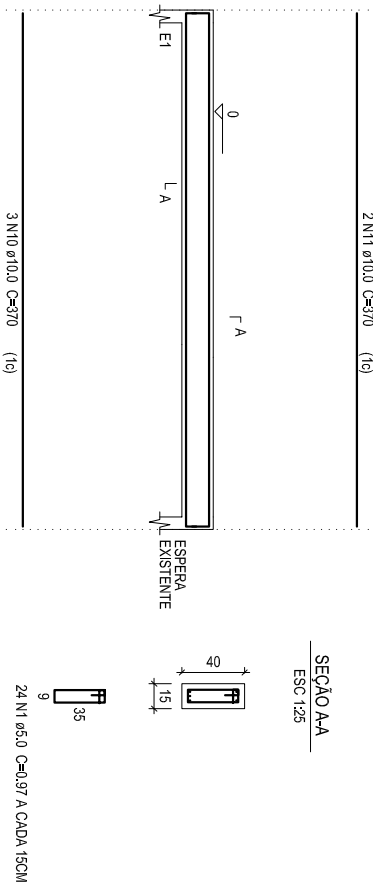V2 - RAMPA
ESC 1:50

escala 1:100

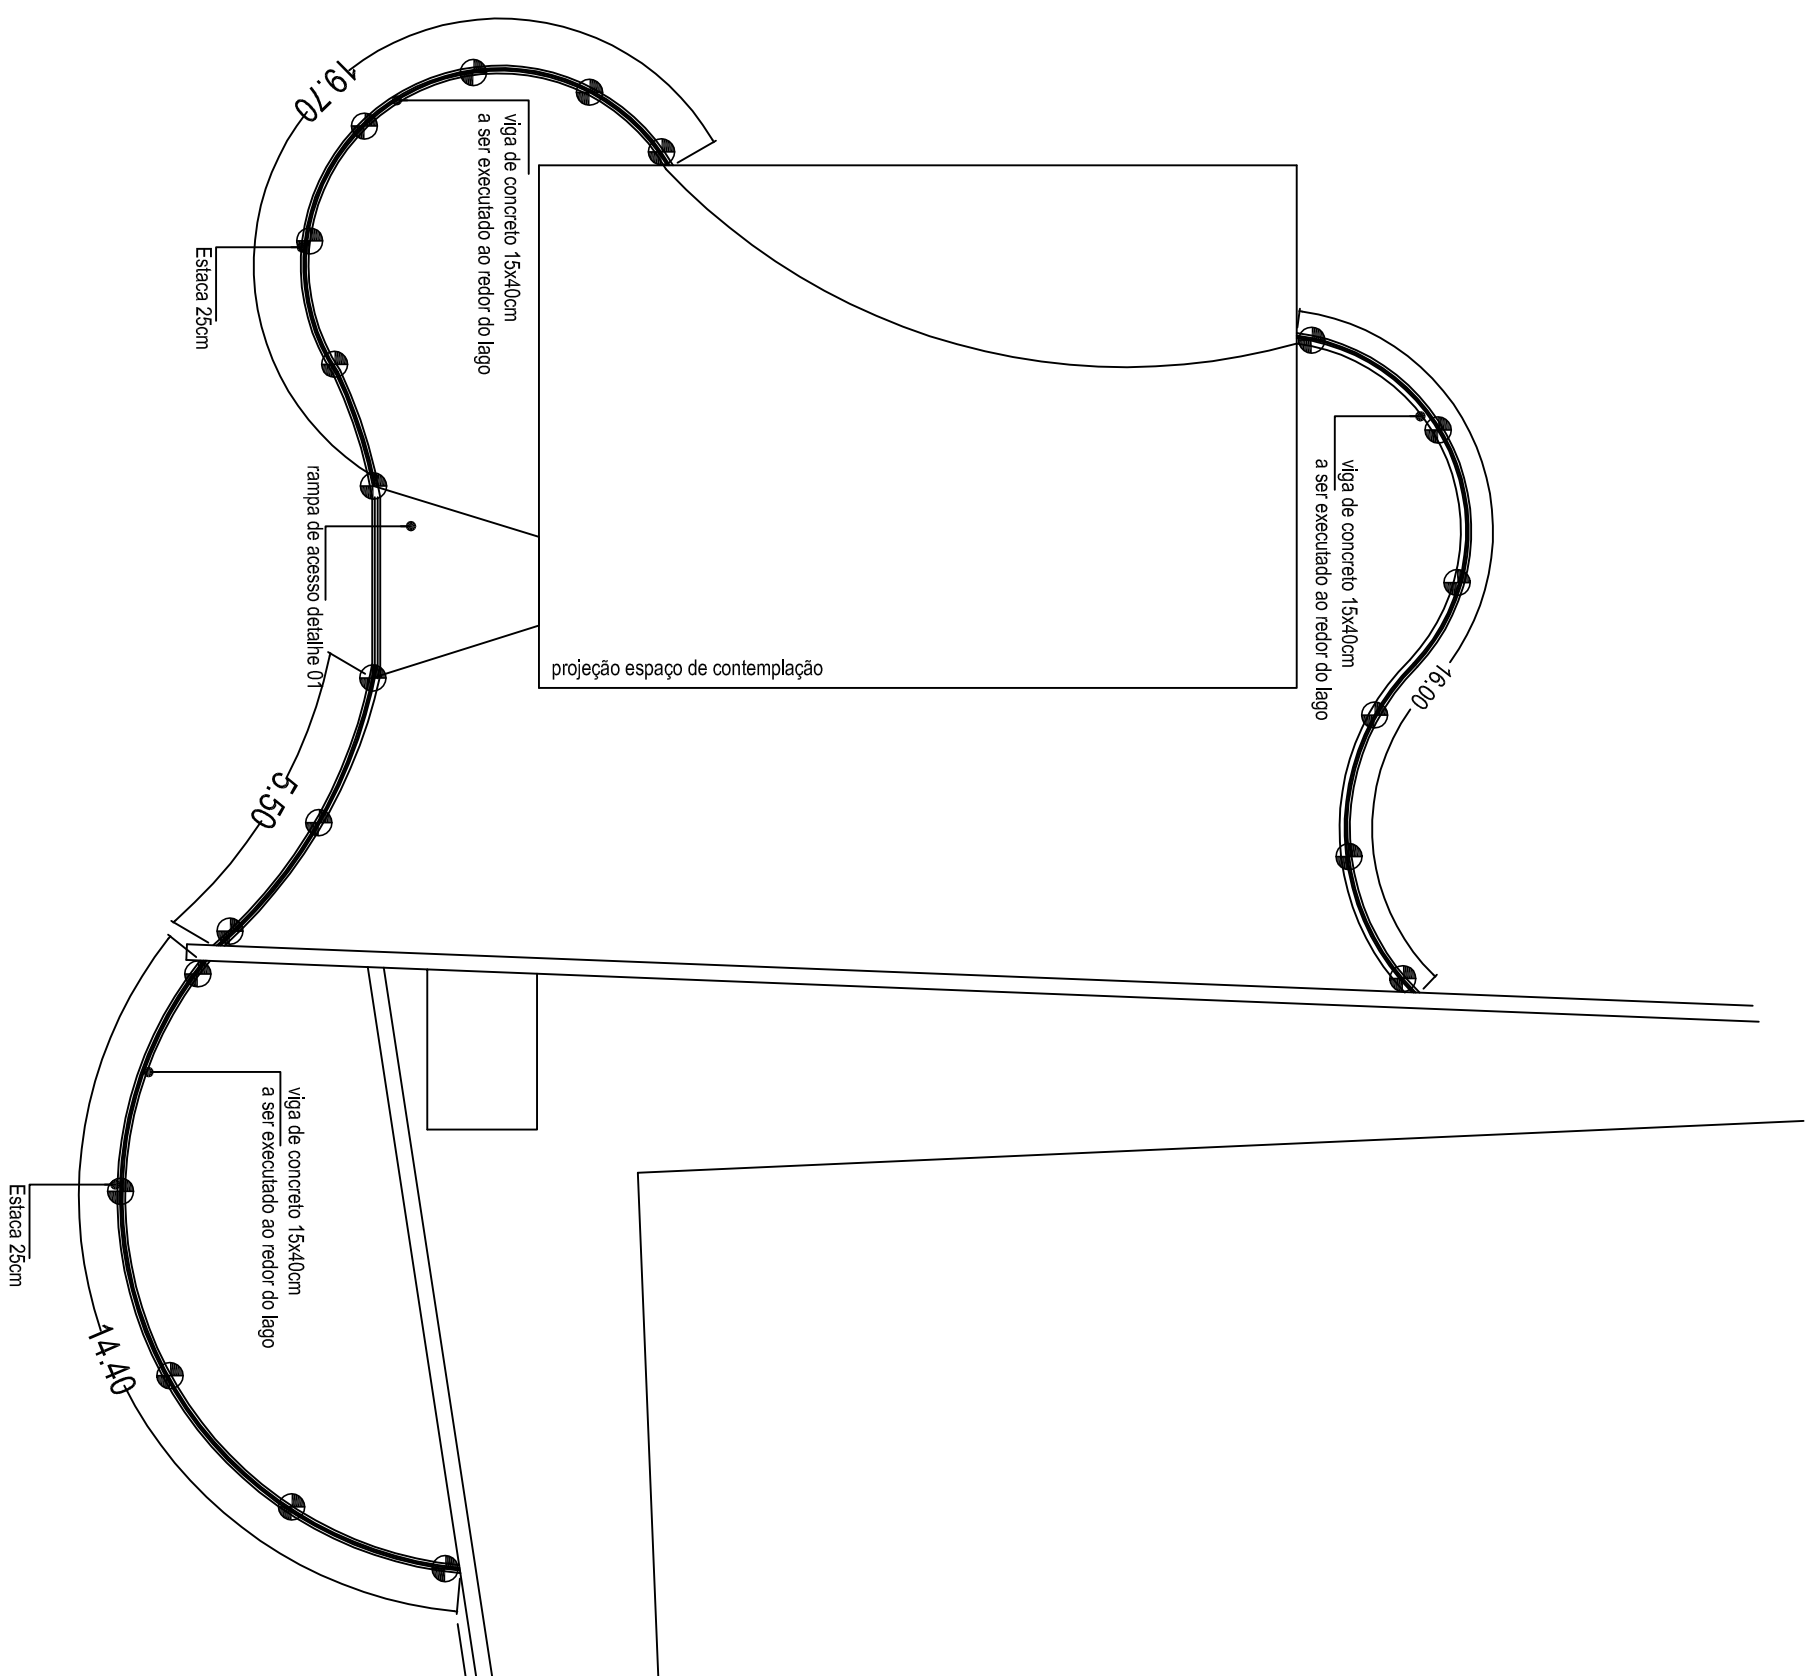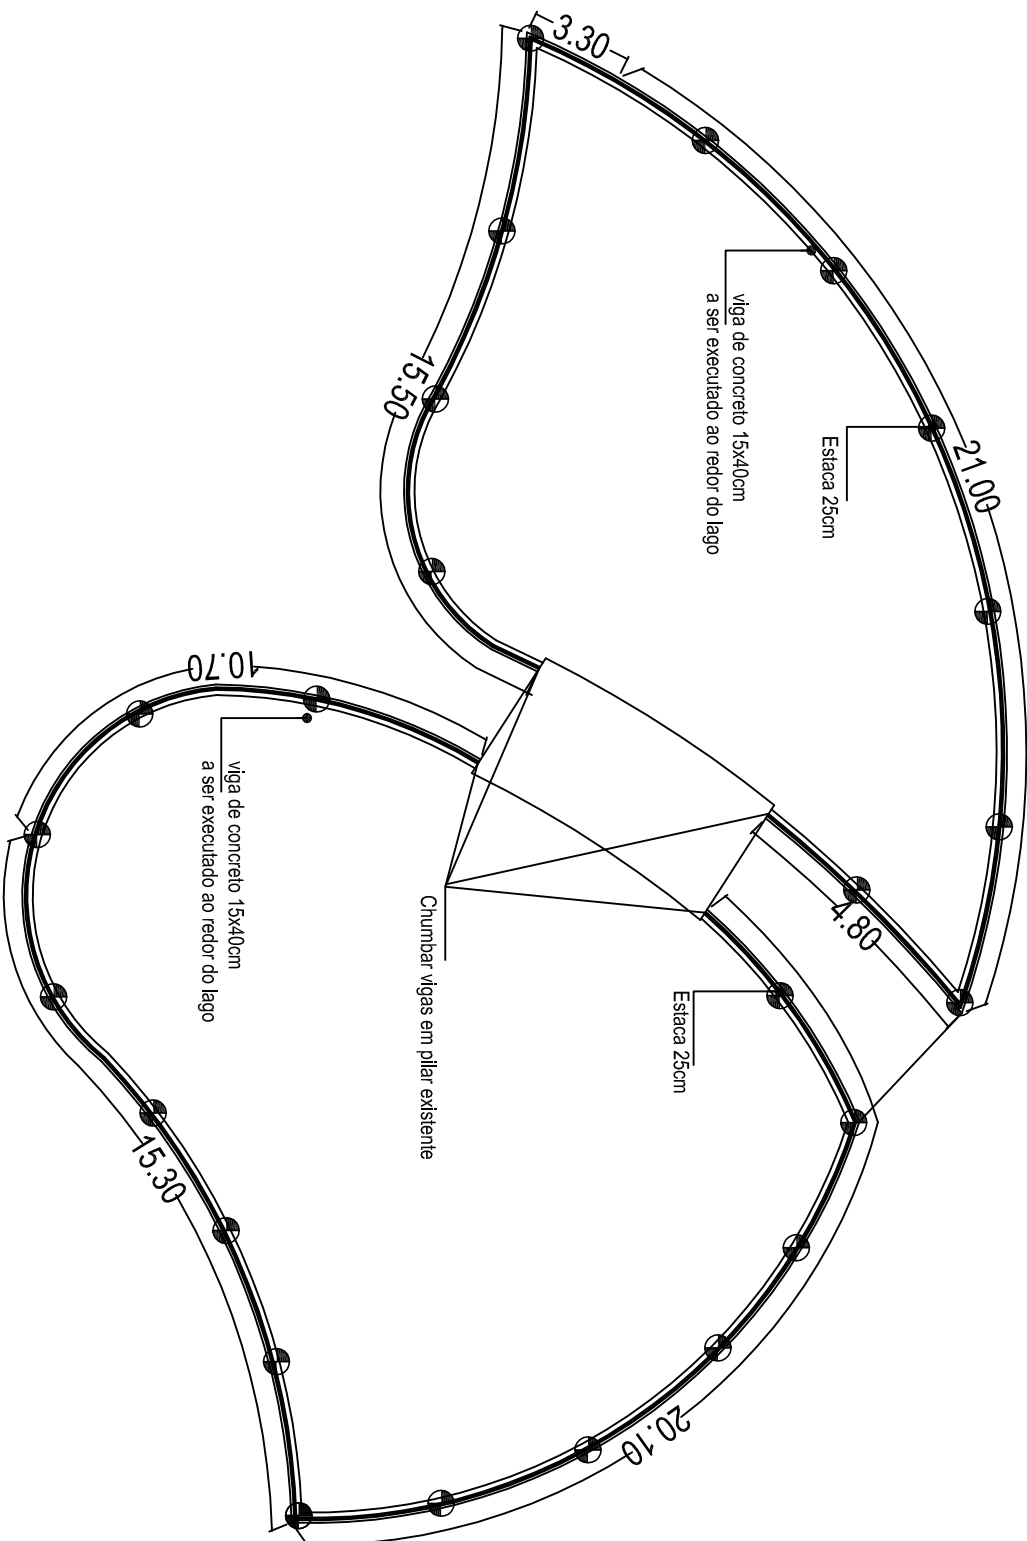

	DIAM (mm)	C:TOTAL (m)	PESO (kg)
CA50	8.0	950.40	389.66
	10.0	36.00	21.00
CA60	5.0	1041.04	160.35
PESO TOTAL (kg)			
CA50			410.66
CA60			160.35

Volume de concreto vigas (C-20) = 9.16 m³

UBIRATA






PREFEITURA MUNICIPAL DE UBRATA

ESBHNQ:	DATA:	FOLHA:
		01 / 0