

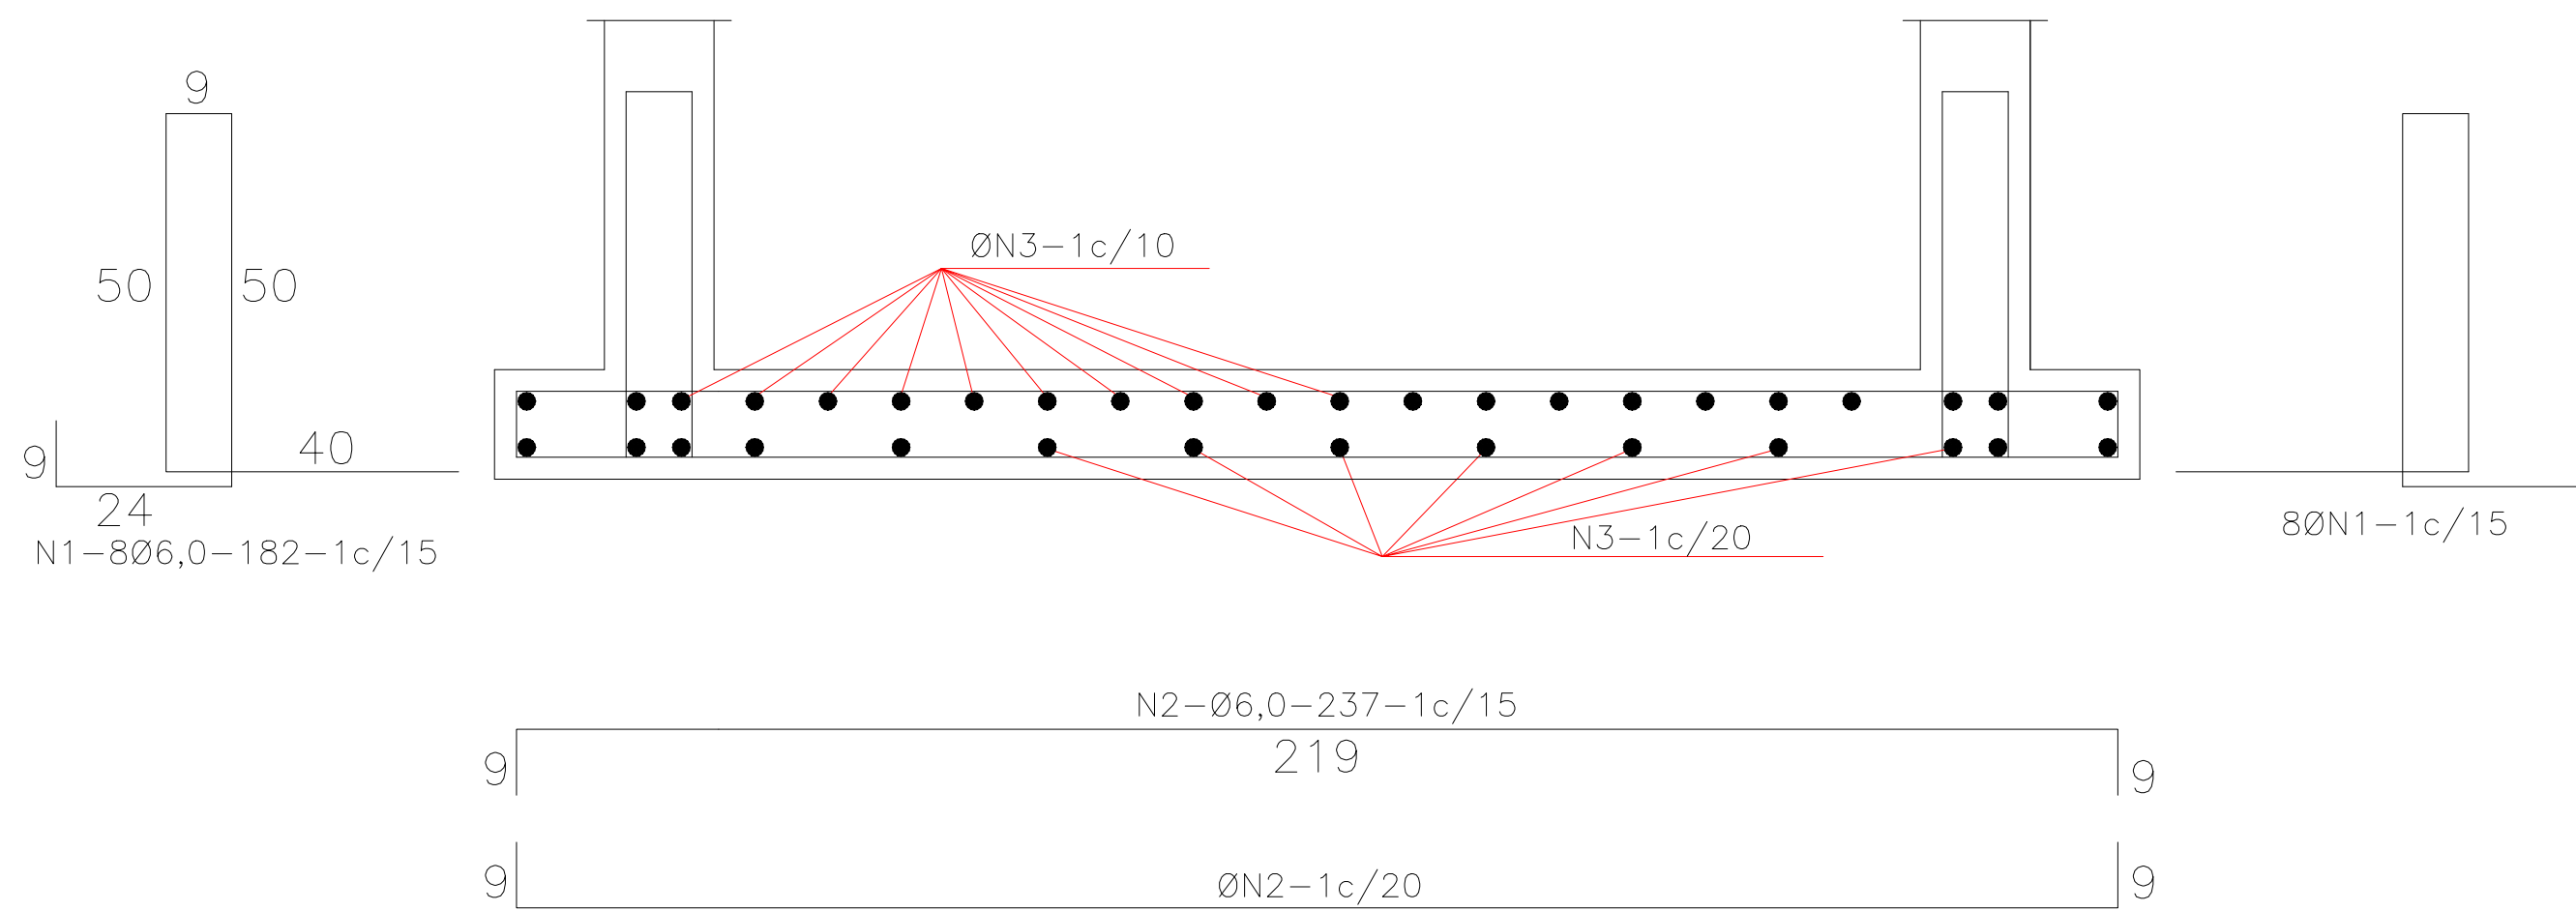
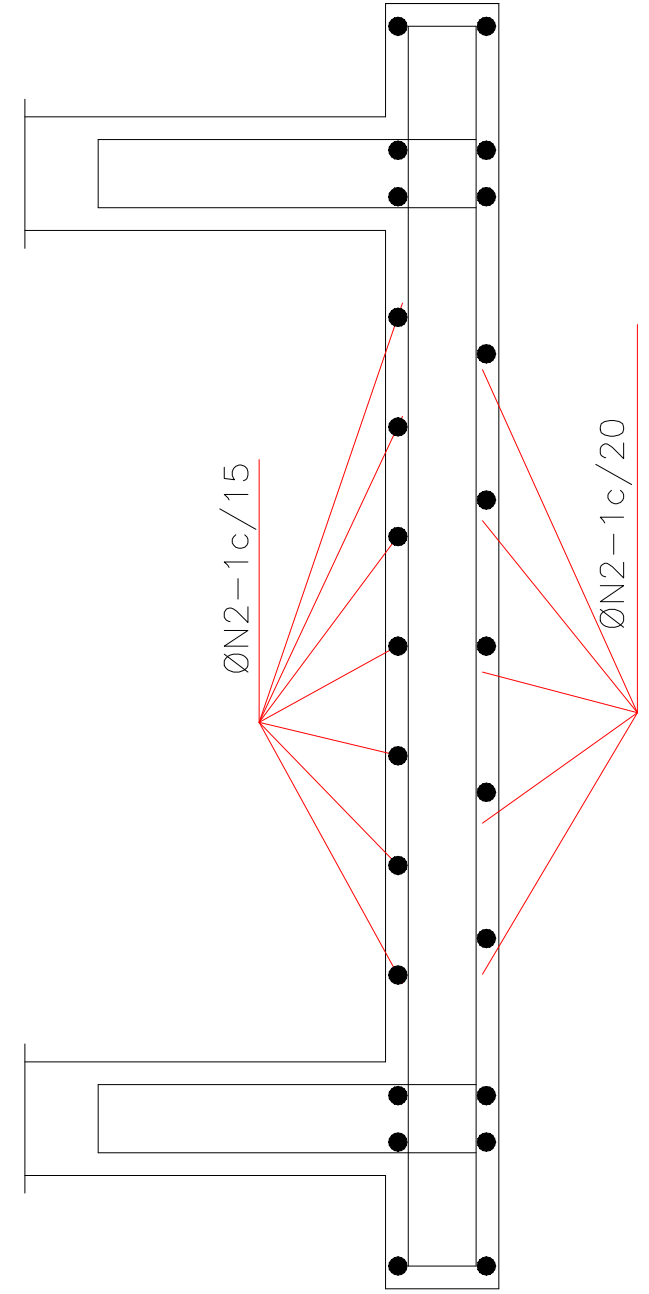




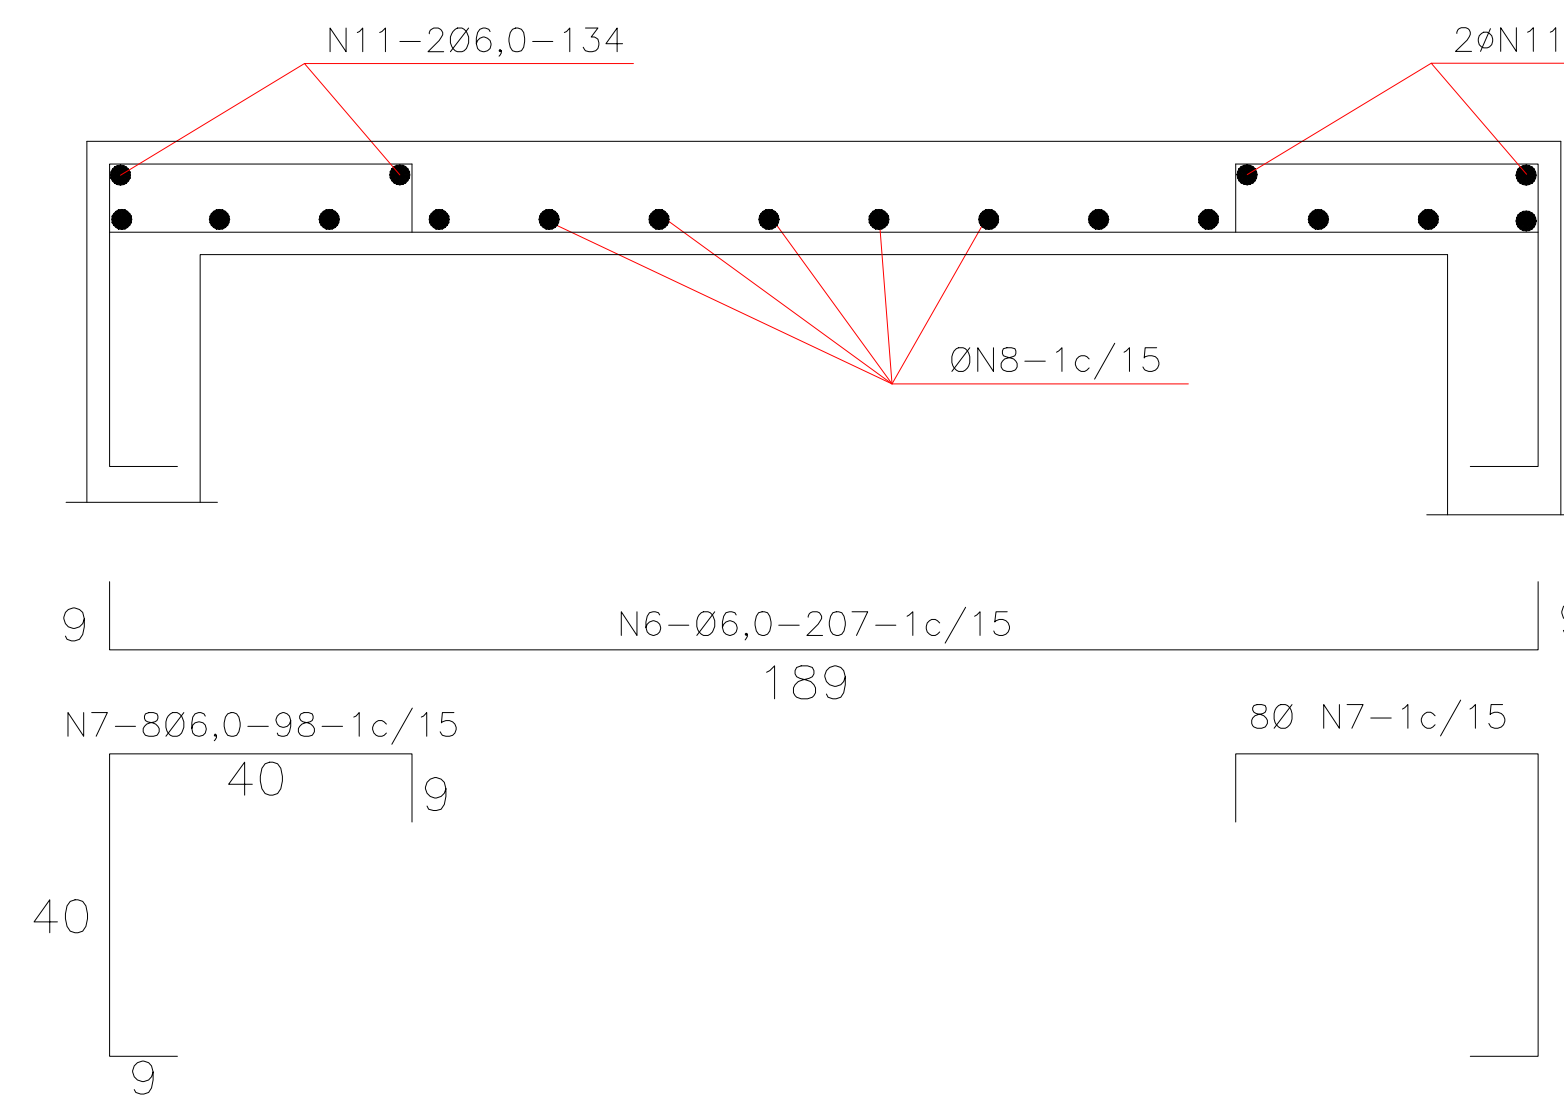



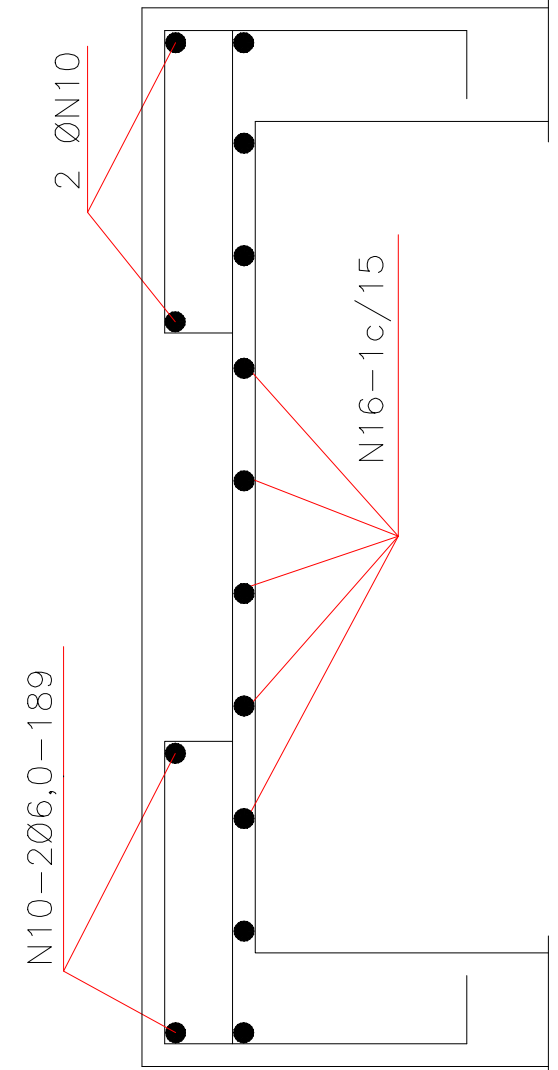

N	Ø (mm)	Q	COMPRIMENTOS UNITÁRIO
1	6,0	50	182
2	6,0	24	237
3	6,0	36	182
4	9.52	4	189
5	6,0	8	75
6	6,0	10	207
7	6,0	40	98
8	6,0	14	152
9	9.52	2	134
10	6,0	4	189
11	6,0	4	134
12	9.52	32	180

N	$\langle \sigma \rangle$	COMPR. UNITARIO	H= 220	H= 320	H= 420	H= 520	H= 620
			Q	Q	Q	Q	Q
13	6,0	189	14	24	34	44	54
14	6,0	189	14	24	34	46	62
15	6,0	134	28	48	68	88	108
16	6,0	VAR.	68	68	68	68	68
17	8,0	108	28	48	72	100	136

ϕ (mm)	H= 220		H= 320		H= 420		H= 520		H= 620	
	C.TOTAL	PEŠOS	C.TOTAL	PEŠOS	C.TOTAL	PEŠOS	C.TOTAL	PEŠOS	C.TOTAL	PEŠOS
6,0	459,08	102	572,78	128	686,48	153	800,18	178	913,88	203
8,0	56,70	23	97,20	39	142,02	56	194,94	77	264,06	104
9,52	67,84	39	67,84	39	67,84	39	67,84	39	67,84	39
PEŠO TOTAL	164	kg	206	kg	248	kg	294	kg	346	kg

EXECUTANTE

 AGRITEC S/A.
Agrimensura Aerofotogrametria

CIDADE ASSIS CHATEAUBRIAND

DESCRIÇÃO	POÇO DE QUEDA SIMPLES 1.65x1.10 (ø=1.20)
-----------	---

PROJETO

DISPOSITIVO DE GALERIAS DE ÁGUAS PLUVIAIS


ENG. CIVIL: ALOISIO BOREK CREA/PR 7103-D

SUDERHSA
SUPERINTENDÊNCIA DE DESENVOLVIMENTO DE
RECURSOS HÍDRICOS E SANEAMENTO AMBIENTAL


ARMADURA

PRINCHA

D-04/14

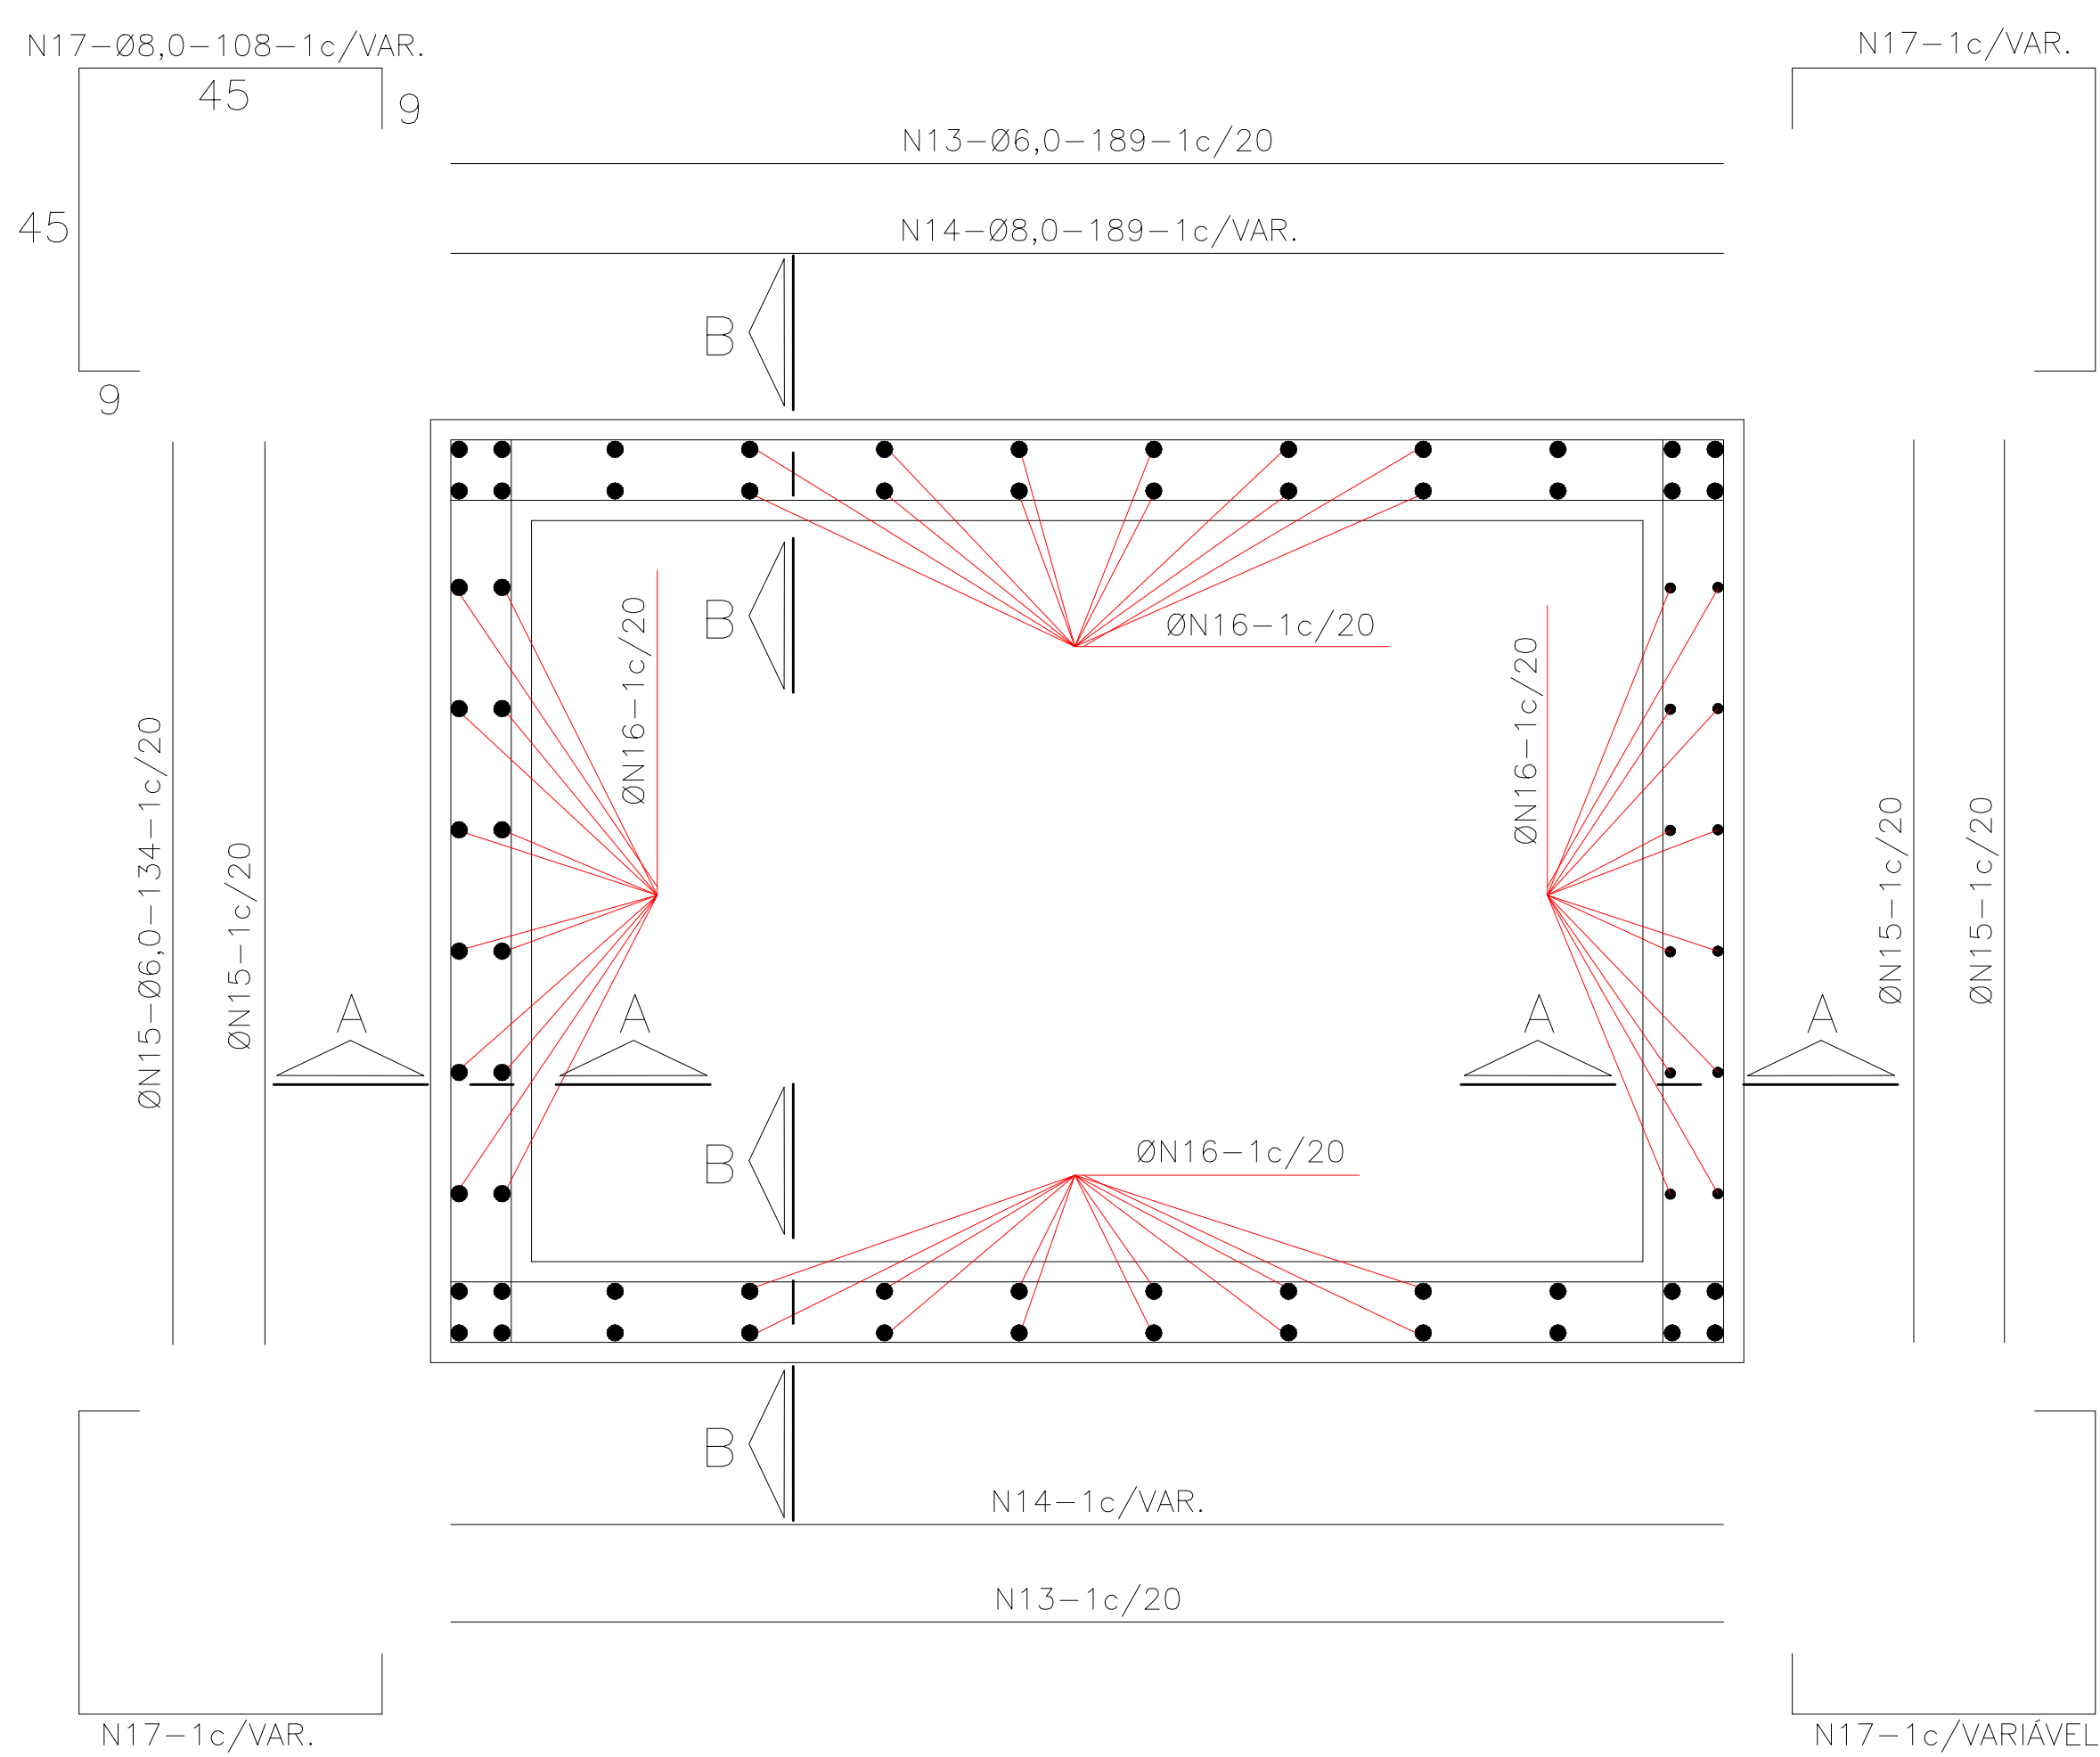


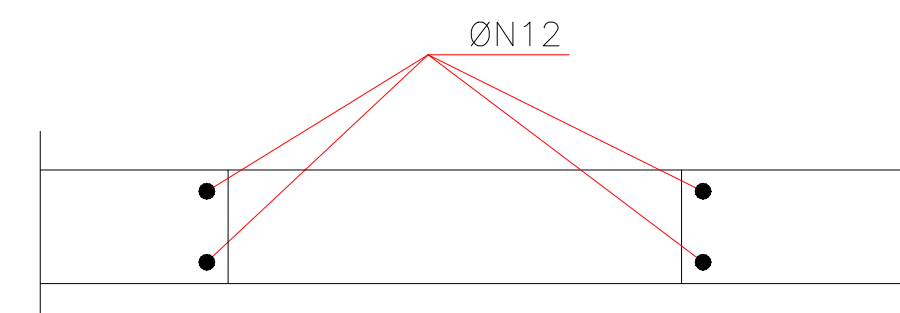

H	N17	N14
220	1c/20	1c/20
320	1c/20	1c/20
420	1c/18	1c/20
520	1c/15	1c/17
620	1c/12	1c/14

FAIXA CONSIDERADA